





DO NOT SCALE

IF IN DOUBT - ASK!


NURSECALL INTERCOM WITH EXTERNAL BUTTON AND LED  
INTERFACE INSTALLATION

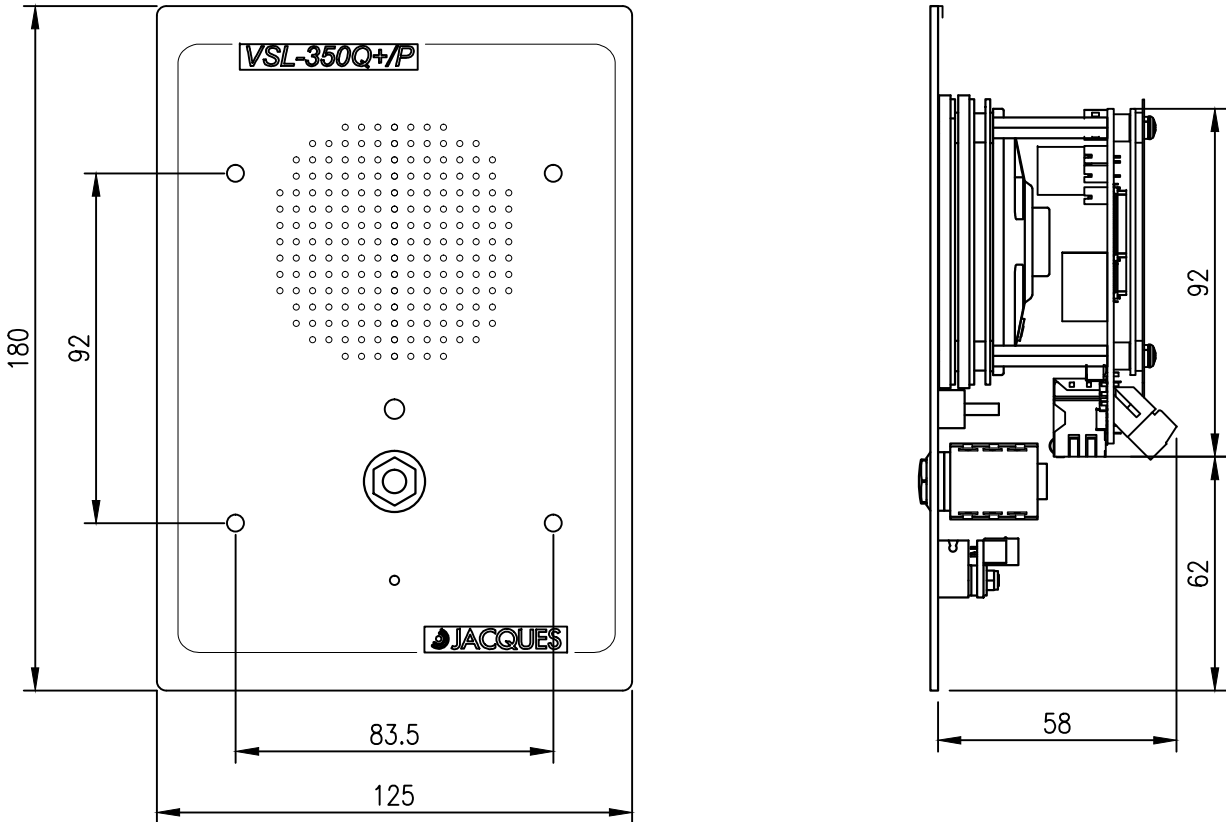

FRONT VIEW  
(VSL-350Q+/P/C1 shown)

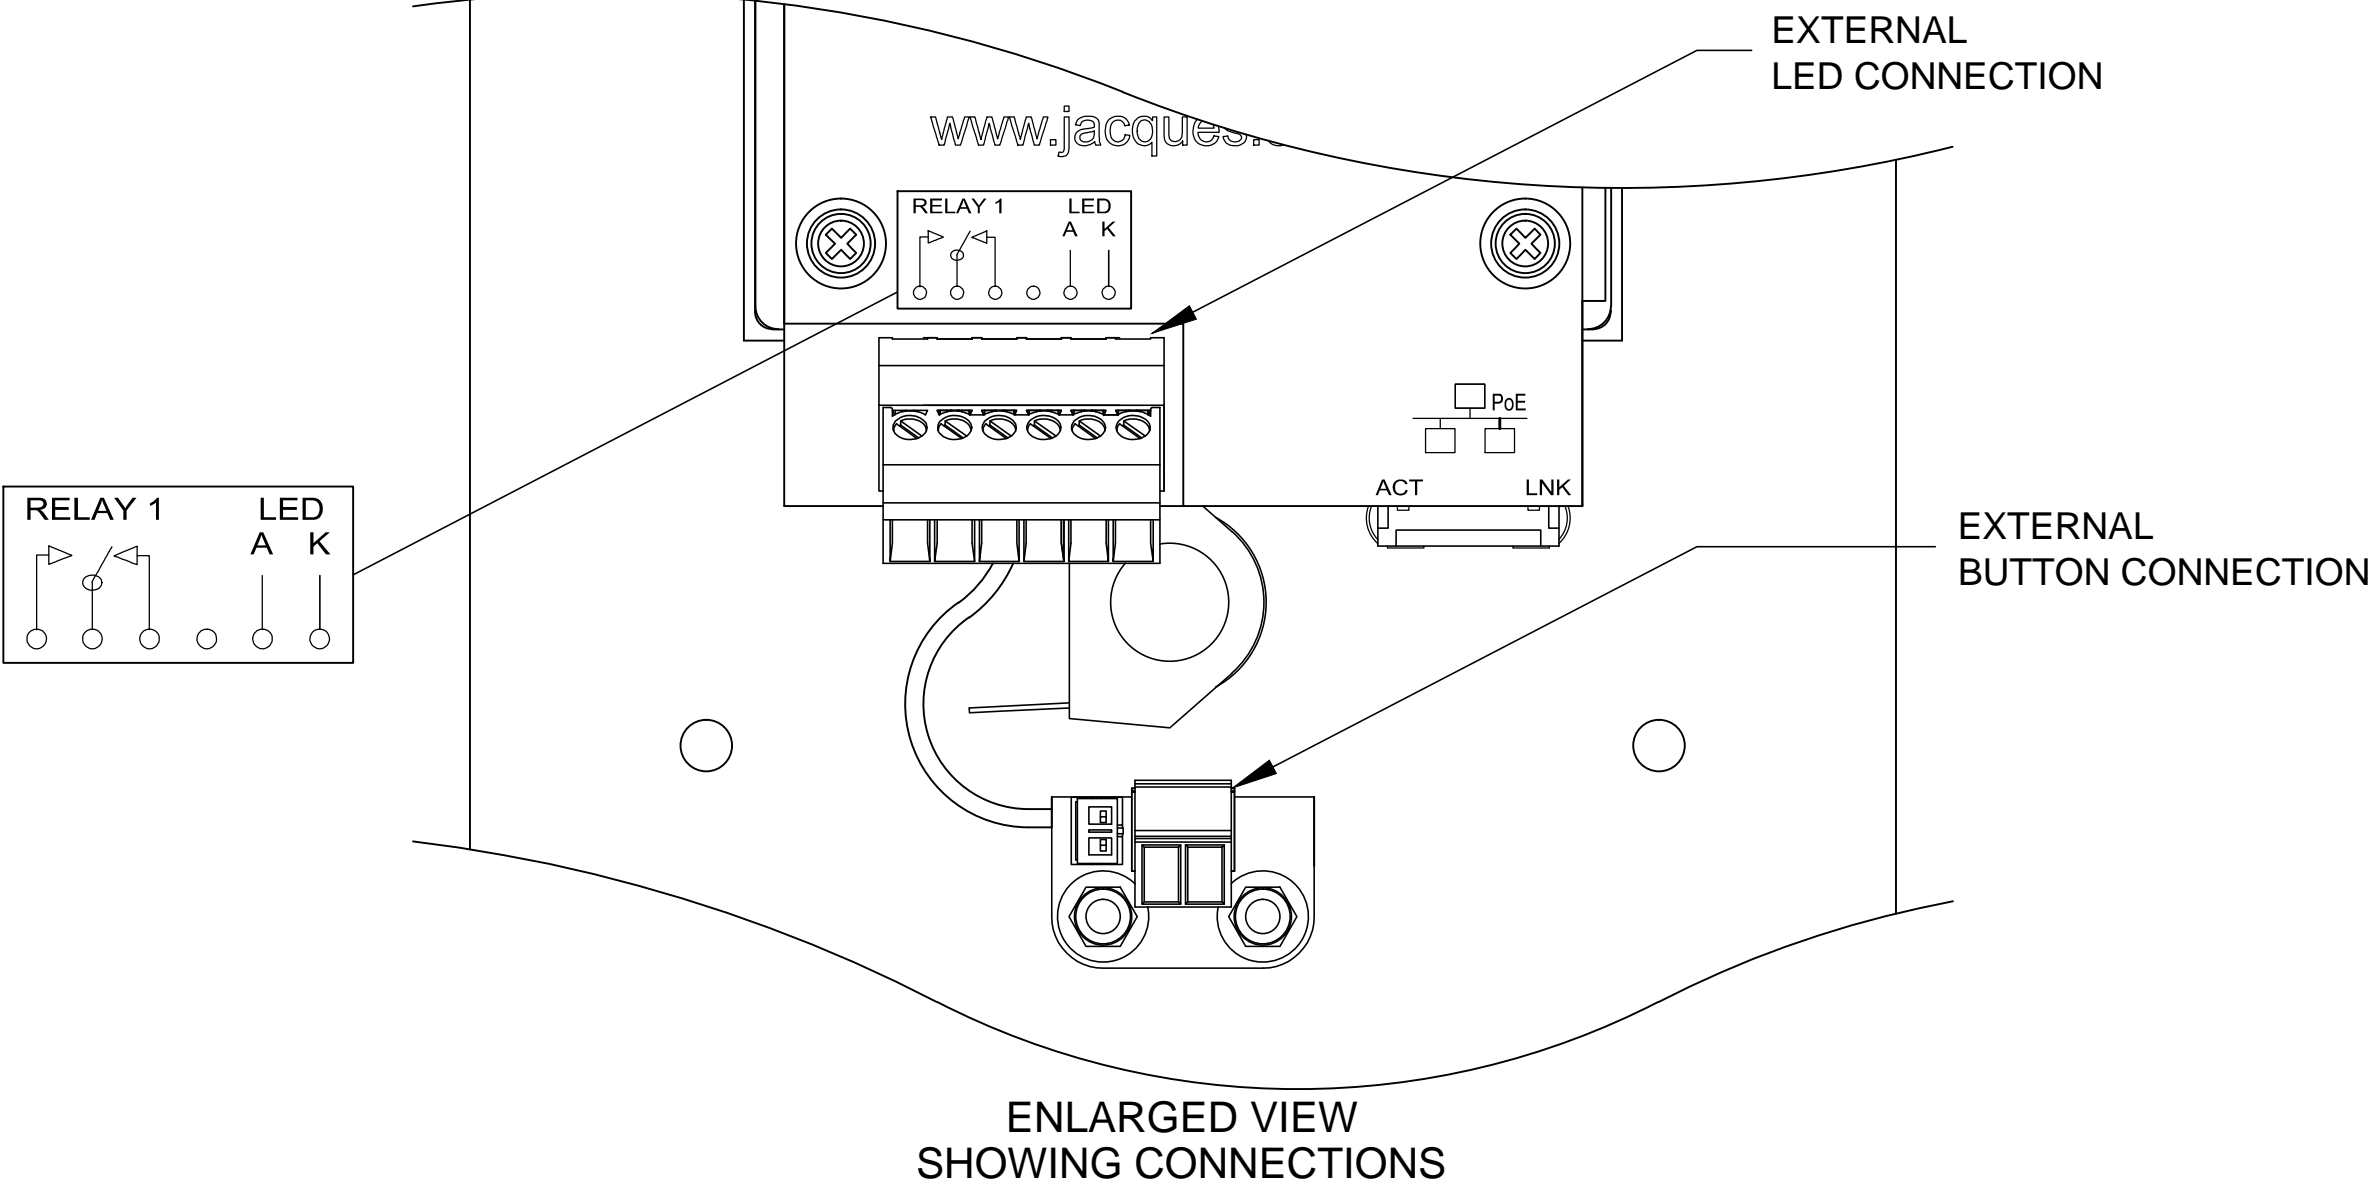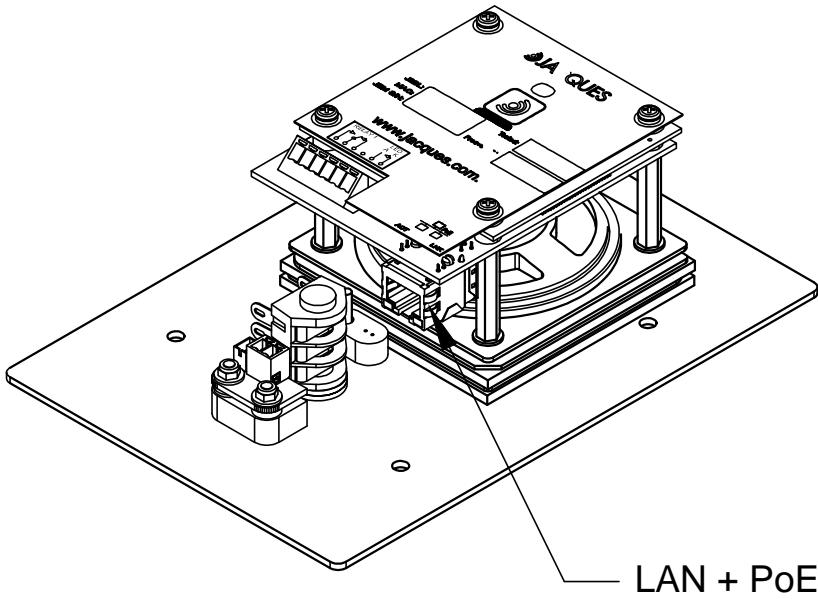
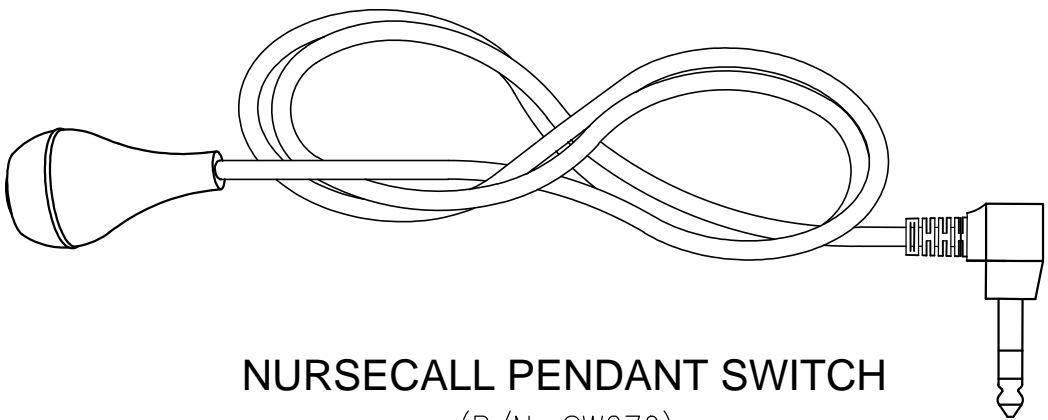


- Notes:
1. Pendant Connector: 1/4" 3 Pole Switching Jack Socket to suit SW270.


REV	DATE	CHANGE DESCRIPTION	BY	 <div>(C) Copyright Jacques Technologies Pty Ltd. All rights reserved. 268 Montague Rd., West End, 4101, Australia Ph: +61 7 3846 8400 Fax: +61 7 3844 1078 www.jacques.com.au info@jacques.com.au</div>		
0	2016-03-11	FIRST RELEASE	LFB			
1	2018-02-22	LED BLOCK, PART OF PBP-011/C2 VIEW, CHANGED TO MIC/LED BLOCK (SHEET 3).	LFB			
				Nursecall I/com with External Button and LED Interface Installation Details		
DRAWN:		DATE:	ADAPTED FROM:	FILENAME:		
LFB		2016-03-11	N/A	51866-INS.dwg		
CHECKED:		DATE:	SCALE:	SHEET:	SIZE:	
			N.T.S.	1 of 3	A2	
APPROVED:		DATE:	DWG NO:	REV:		
			51866-INS	1		

DO NOT SCALE


IF IN DOUBT - ASK!

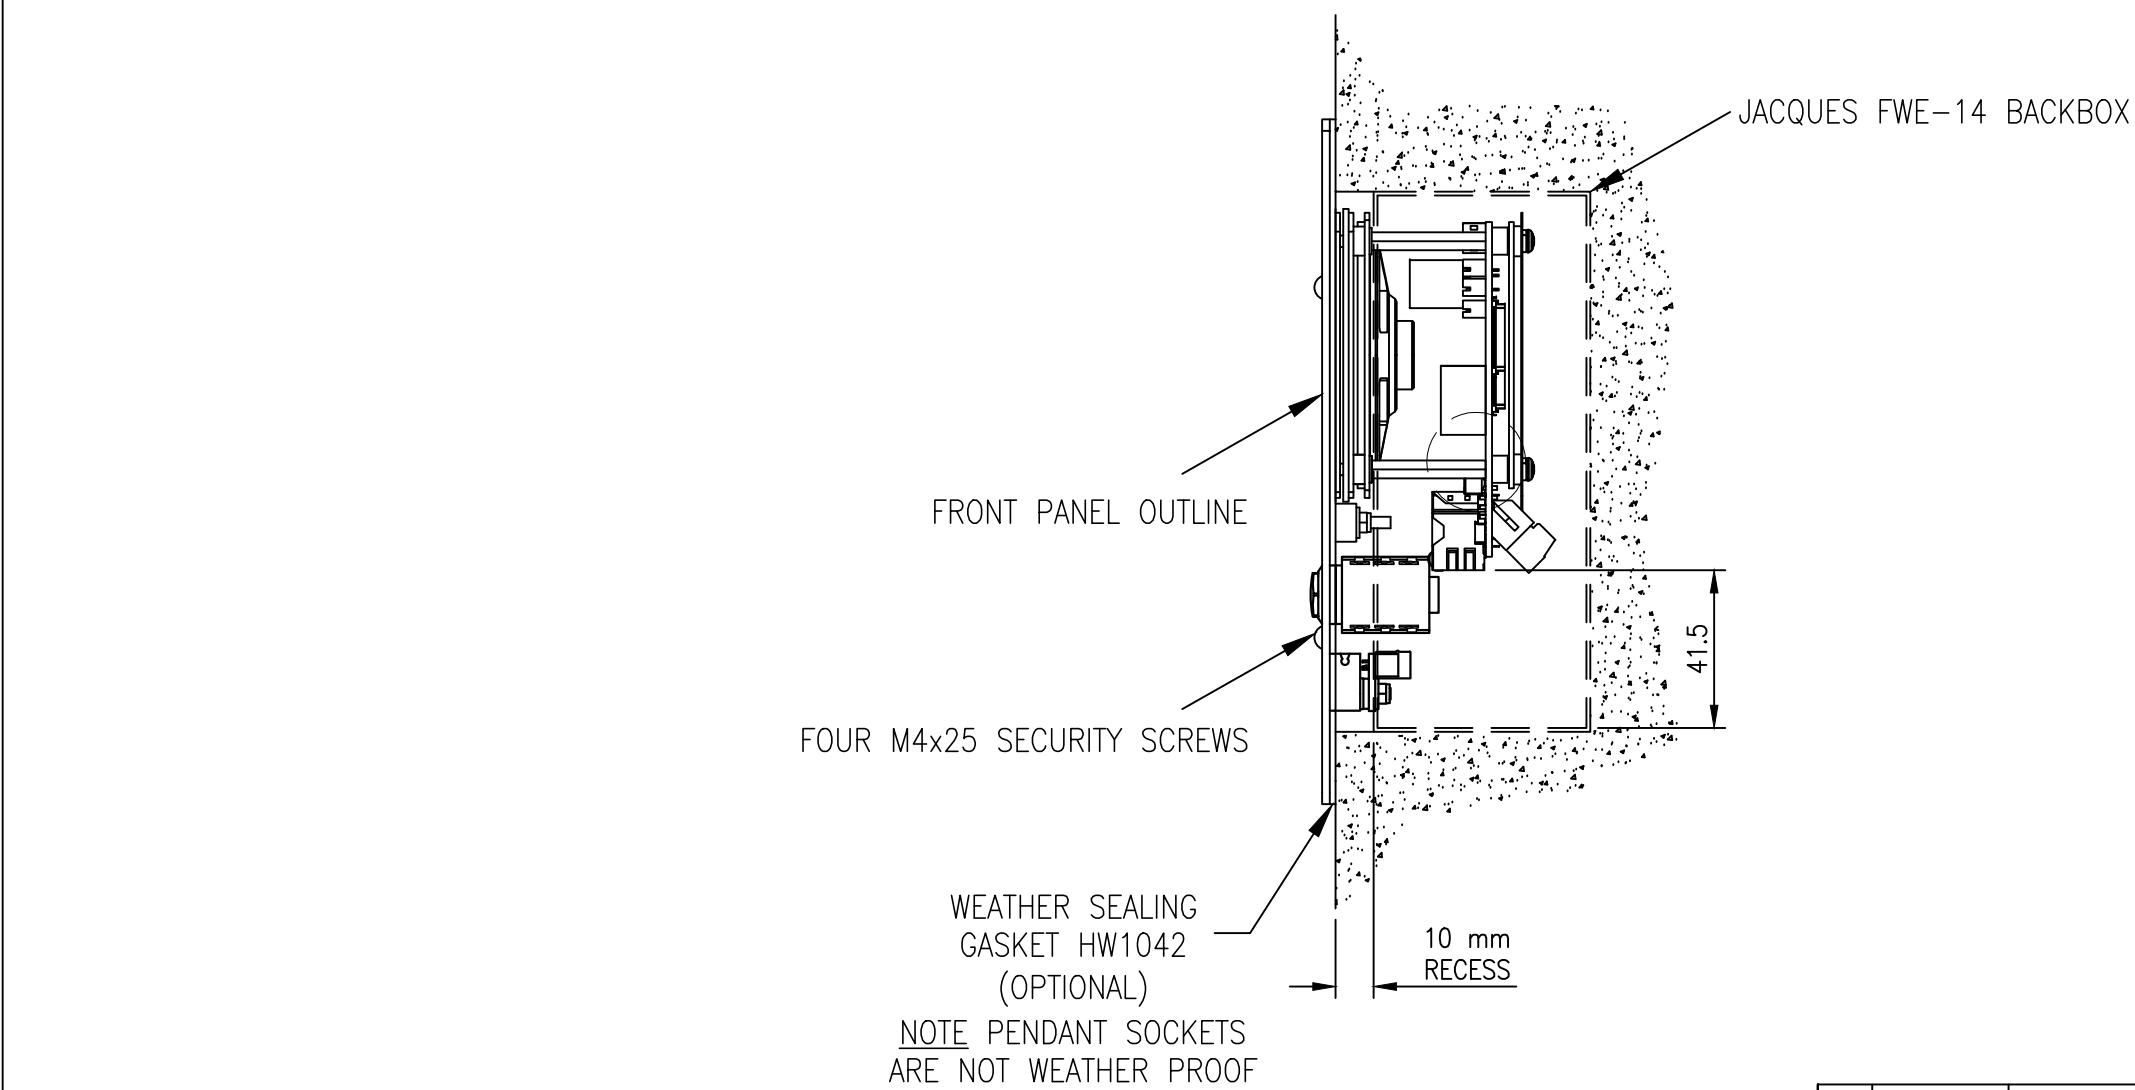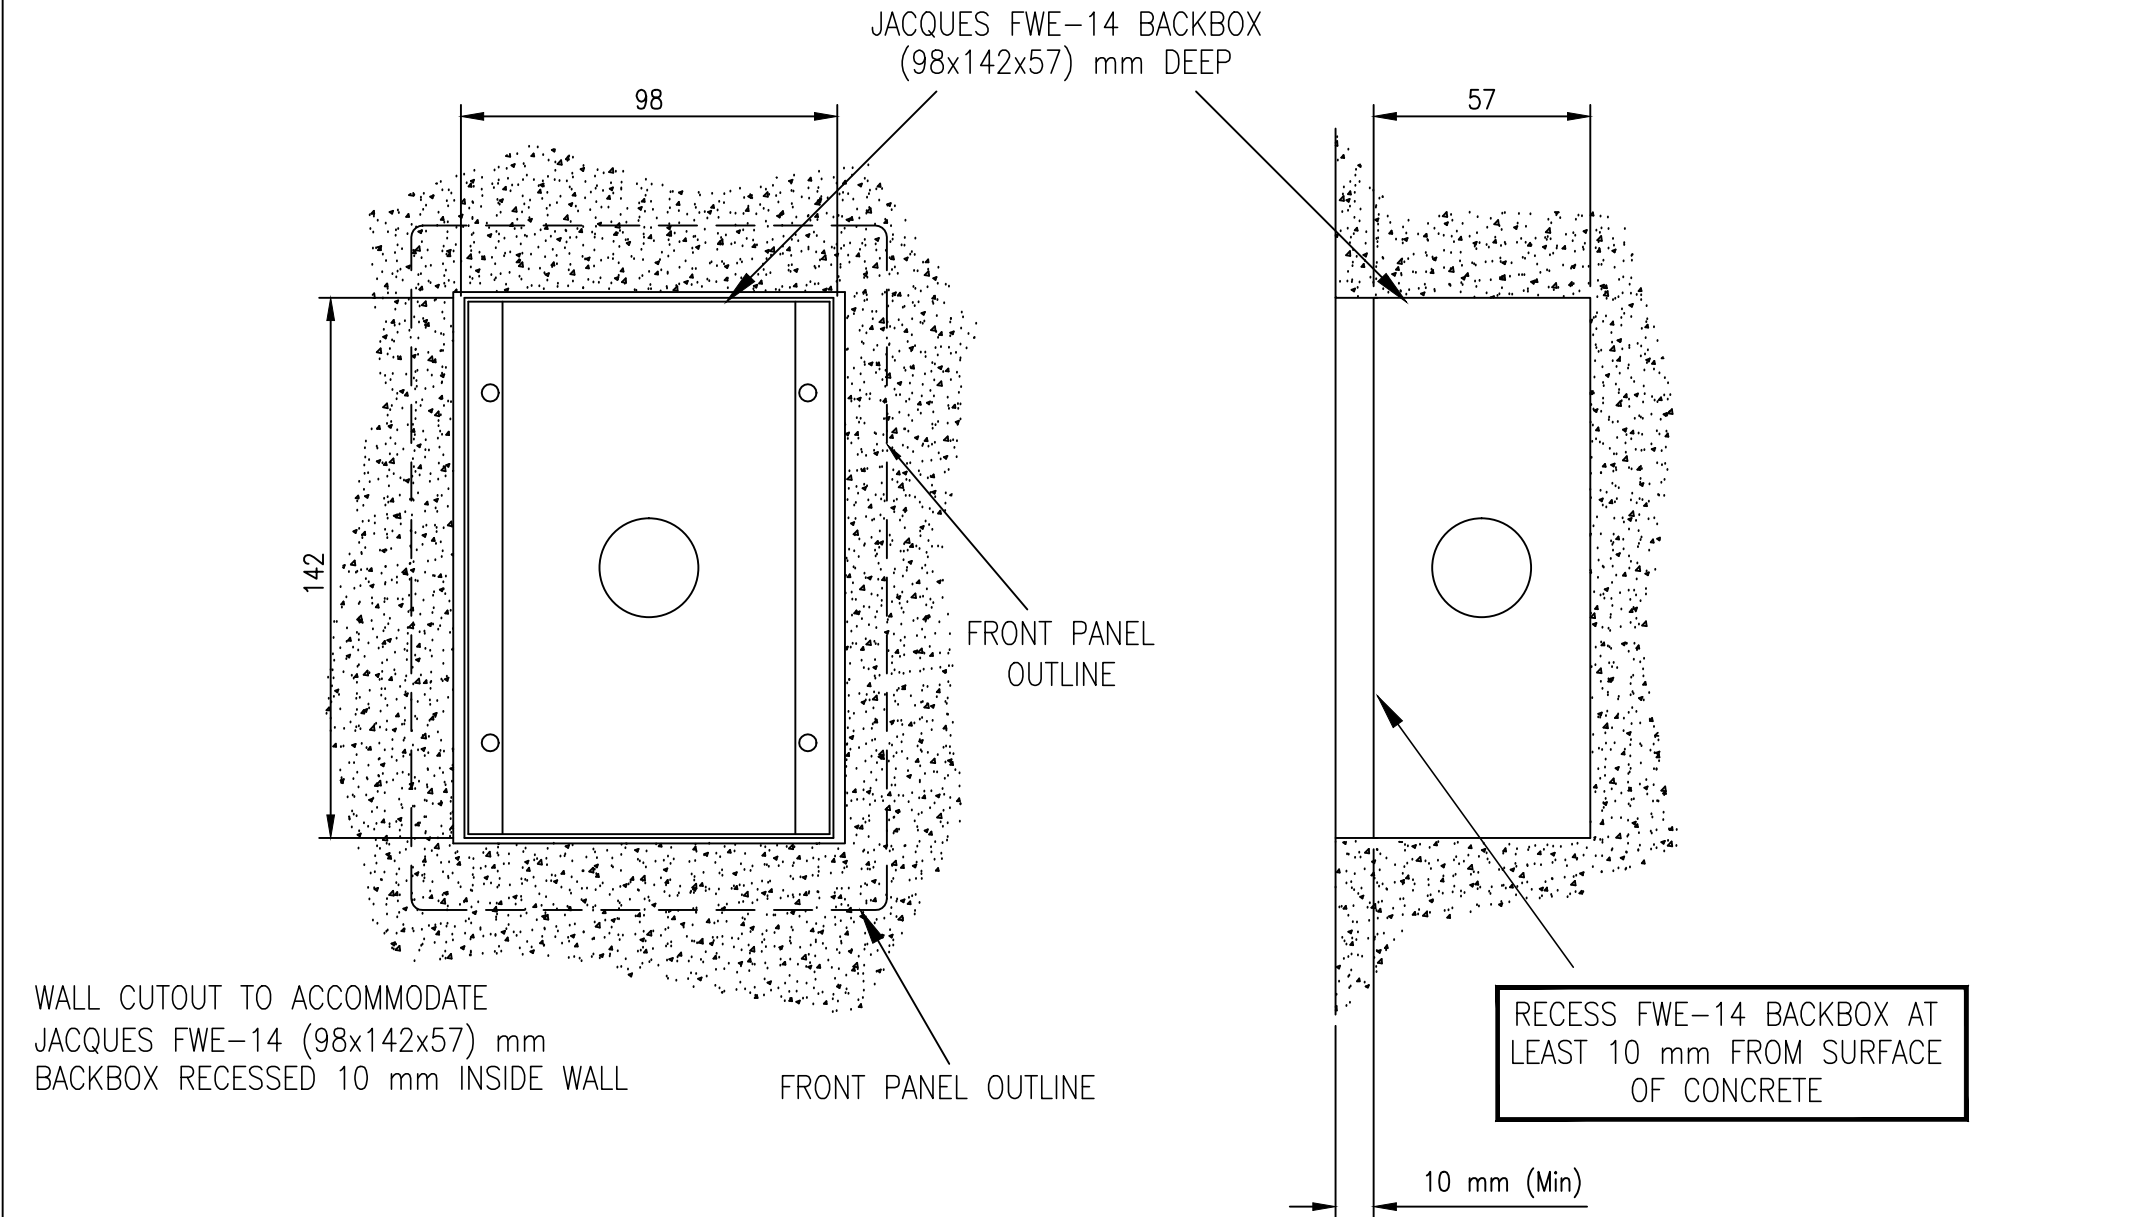

FLUSH WALL MOUNT USING FWE-14 BACKBOX

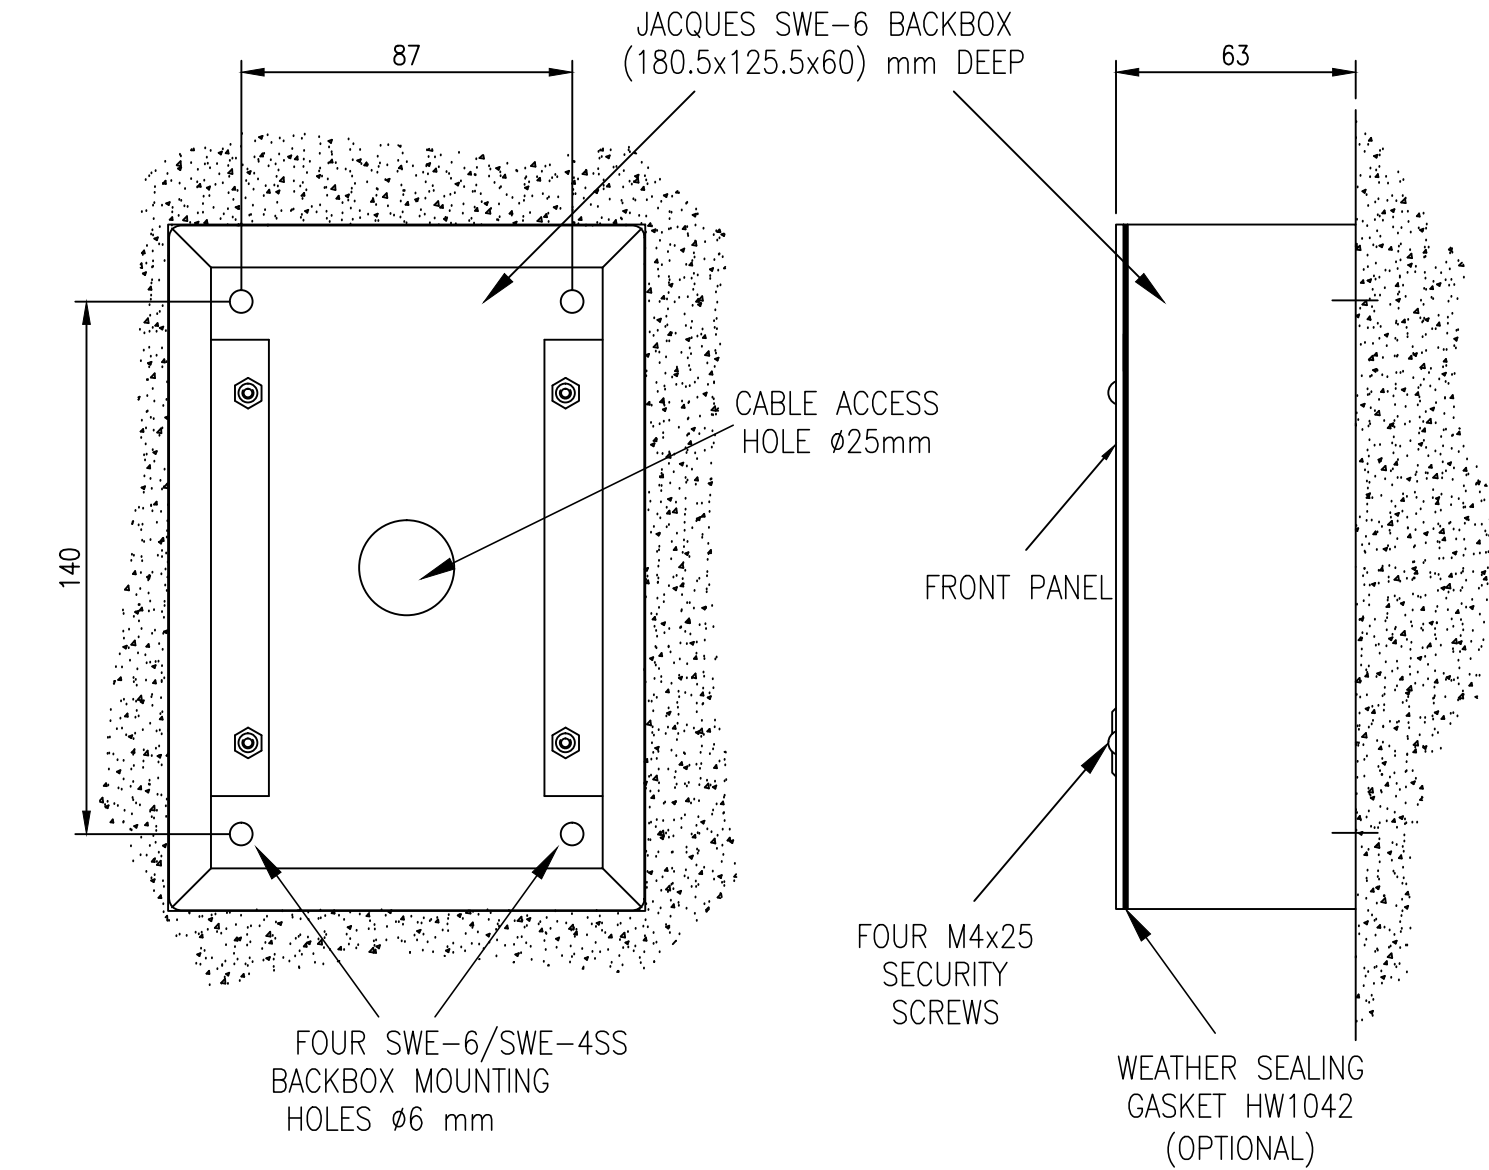

SURFACE MOUNTING USING SWE-6 OR SWE-4SS BACKBOX

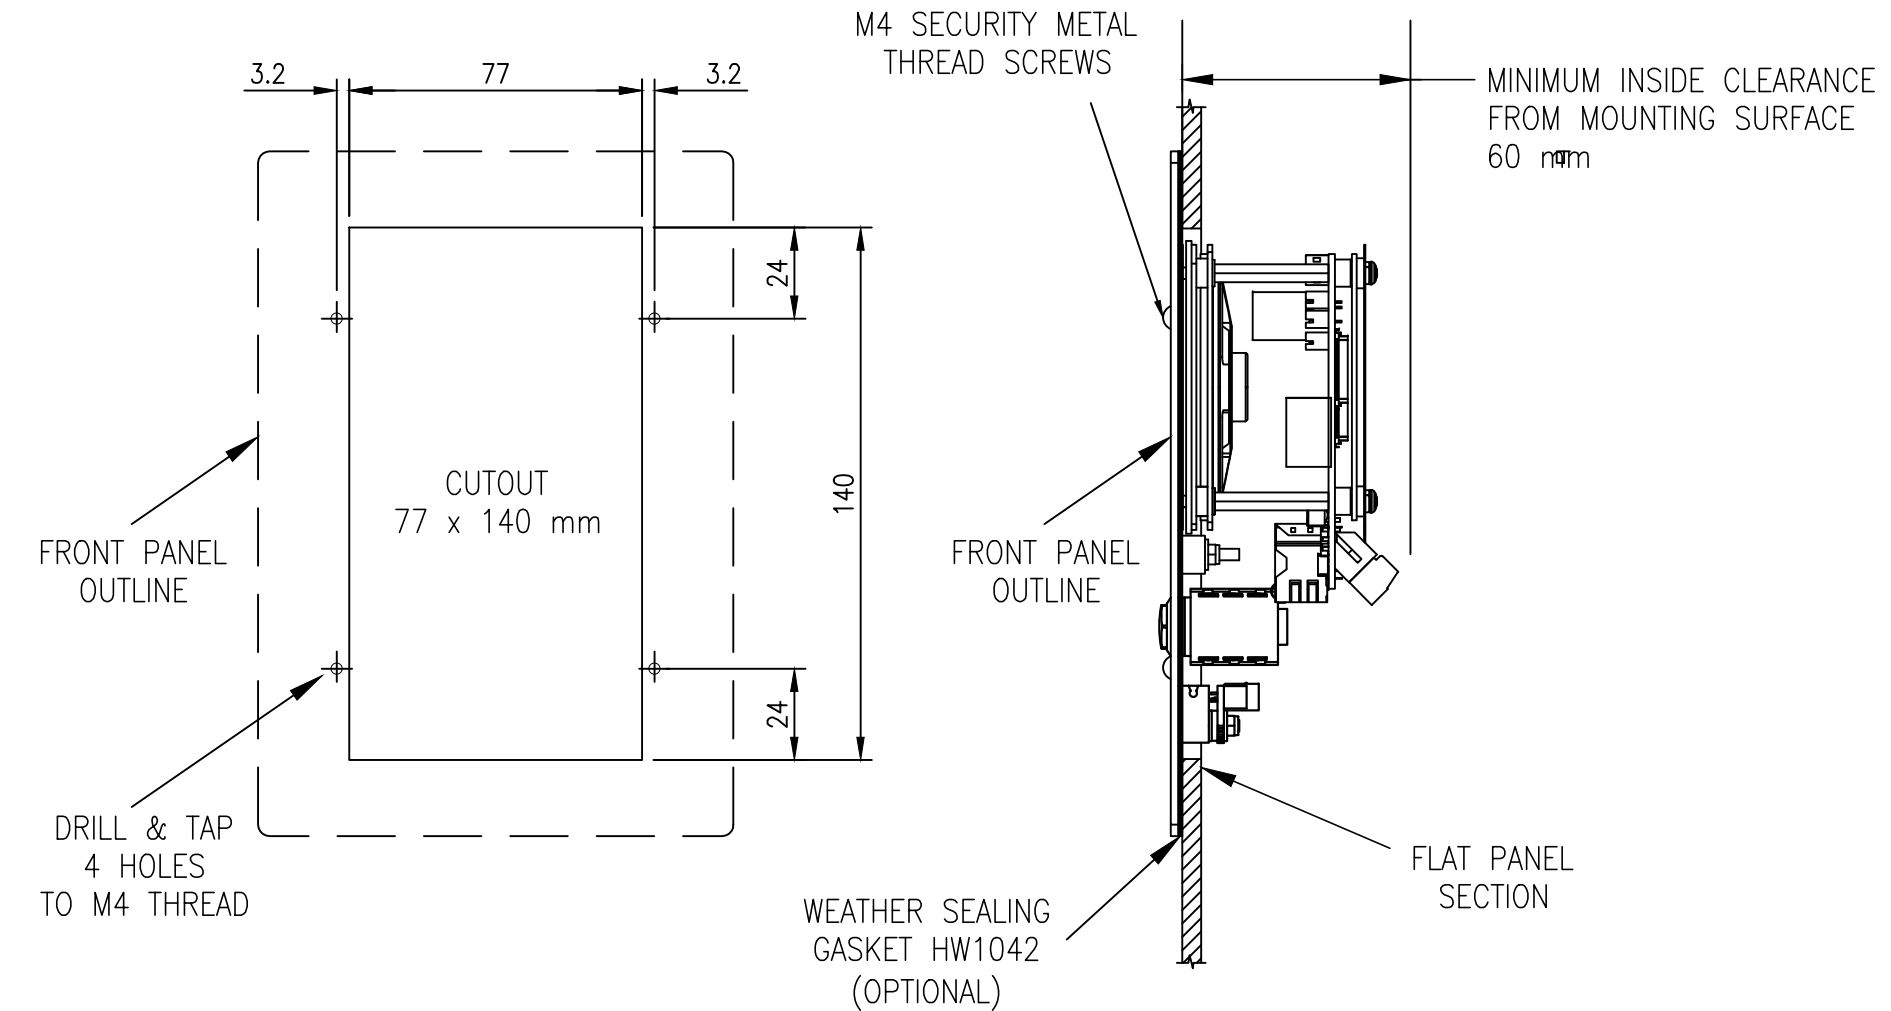

FLUSH MOUNTING INTO FLAT PANEL


REV	DATE	BY	DESCRIPTION
0	2016-03-11	LFB	FIRST RELEASE
1	2018-02-22	LFB	LED BLOCK, PART OF PBP-011/C2 VIEW, CHANGED TO MIC/LED BLOCK (SHEET 3).

(C) Copyright Jacques Technologies Pty Ltd. All rights reserved. 268 Montague Rd., West End, 4101, Australia Ph: +61 7 3846 8400 Fax: +61 7 3844 1078 www.jacques.com.au info@jacques.com.au	
<b>JACQUES</b> Future Proof Communications	
Nursecall I/com with External Button and LED Interface Installation Details	
DRAWN: LFB	DATE: 2016-03-11
CHECKED:	DATE:
APPROVED:	DATE:
ADAPTED FROM: N/A	FILENAME: 51866-INS.dwg
SCALE: N.T.S.	SHEET: 2 of 3
DWG NO: 51866-INS	REV: 1

DO NOT SCALE  
IF IN DOUBT - ASK!

NURSECALL INTERCOM WITH EXTERNAL BUTTON AND LED  
INTERFACE WIRING

Nurse Call Intercom Panel

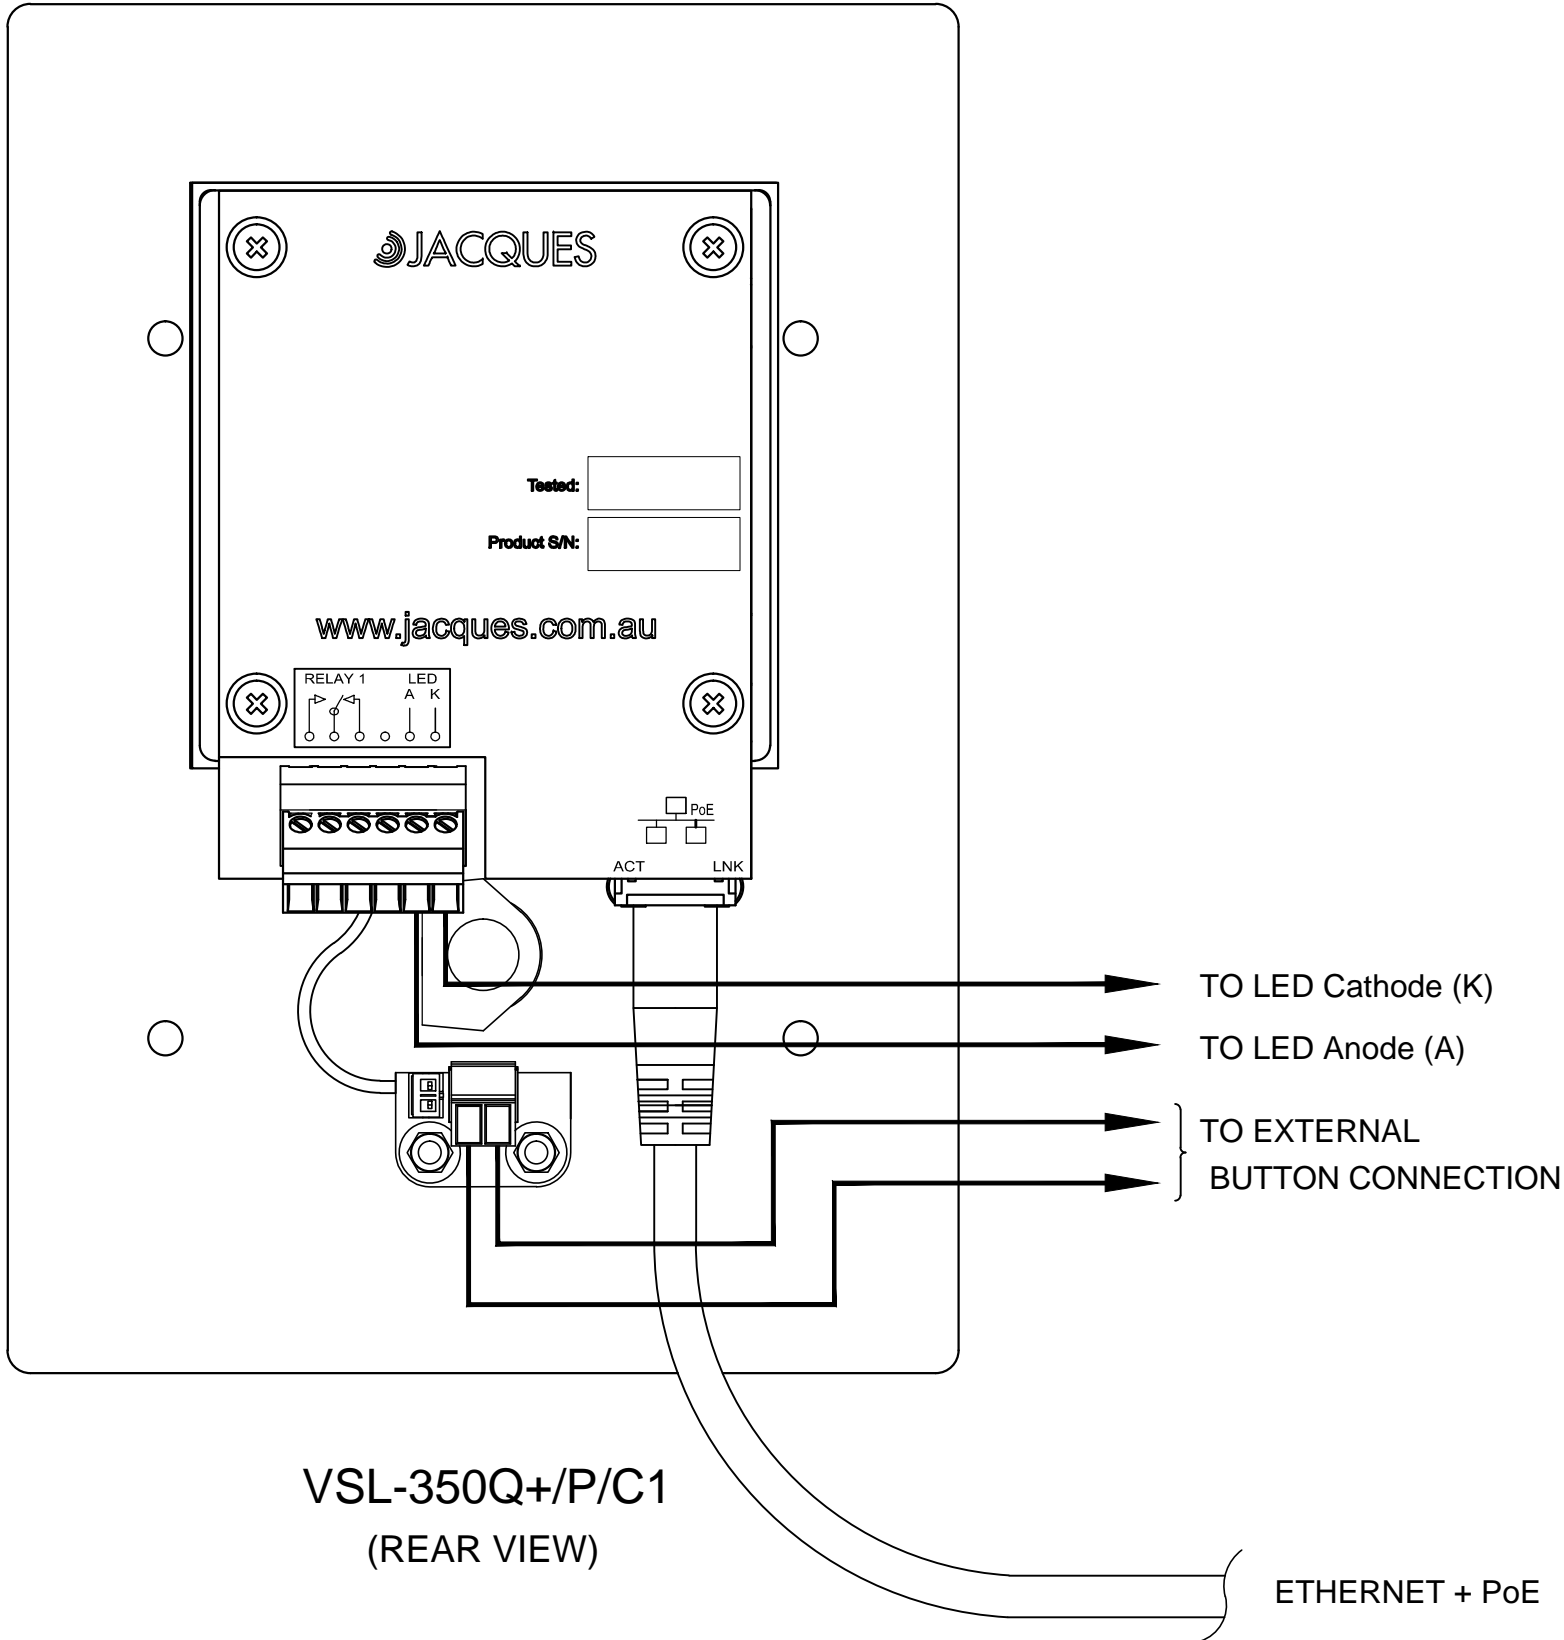


Intercom to Button and LED Plate wiring:

- Suggested maximum cable length 10 m.
- Cable conductor size 24 AWG or greater.
- Cable with 4 conductors required.
- 2 pairs from a CAT5e/6 cable may be utilised for this purpose.

Suggested wire colours if using CAT5e/6 pairs:

- Green
- Green/White
- Brown
- Brown/White


External Button and LED Plate

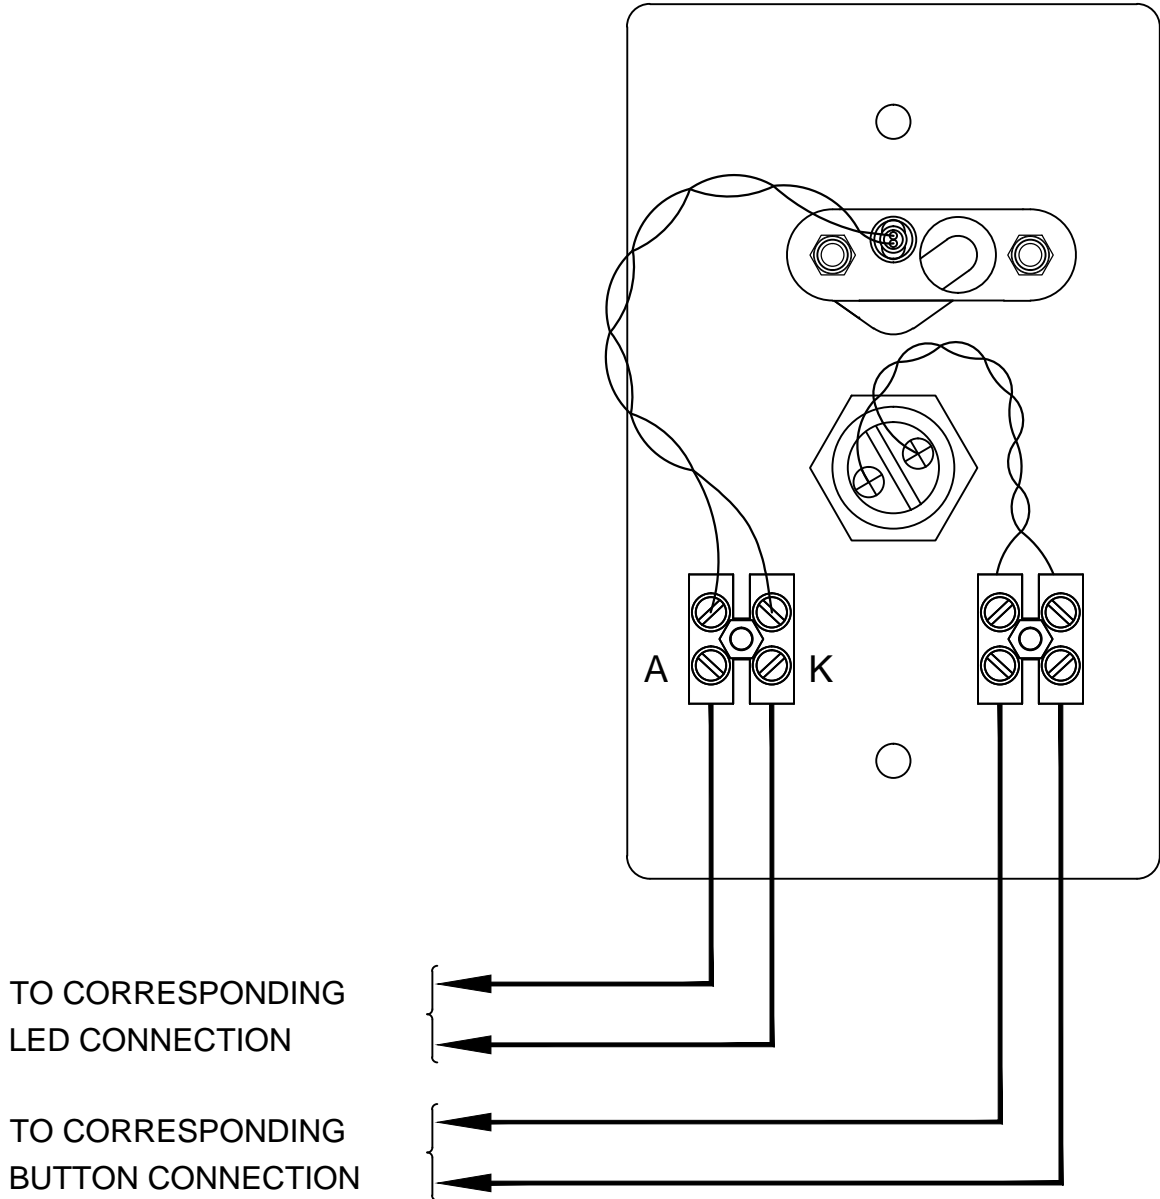

VSL-350Q+/P/C1  
(REAR VIEW)

ETHERNET + PoE

PBP-011/C2  
(REAR VIEW)

REV	DATE		BY	 <div>(C) Copyright Jacques Technologies Pty Ltd. All rights reserved. 268 Montague Rd., West End, 4101, Australia Ph: +61 7 3846 8400 Fax: +61 7 3844 1078 www.jacques.com.au info@jacques.com.au</div>		
0	2015-00-00	FIRST RELEASE	LFB			
1	2018-02-22	LED BLOCK, PART OF PBP-011/C2 VIEW, CHANGED TO MIC/LED BLOCK.	LFB			
				Nursecall I/com with External Button and LED Interface Installation Details		
DRAWN:		DATE:	ADAPTED FROM:	FILENAME:		
LFB		2016-03-11	N/A	51866-INS.dwg		
CHECKED:		DATE:	SCALE:	SHEET:	SIZE:	
			N.T.S.	3 of 3	A2	
APPROVED:		DATE:	DWG NO:	REV:		
			51866-INS	1		