
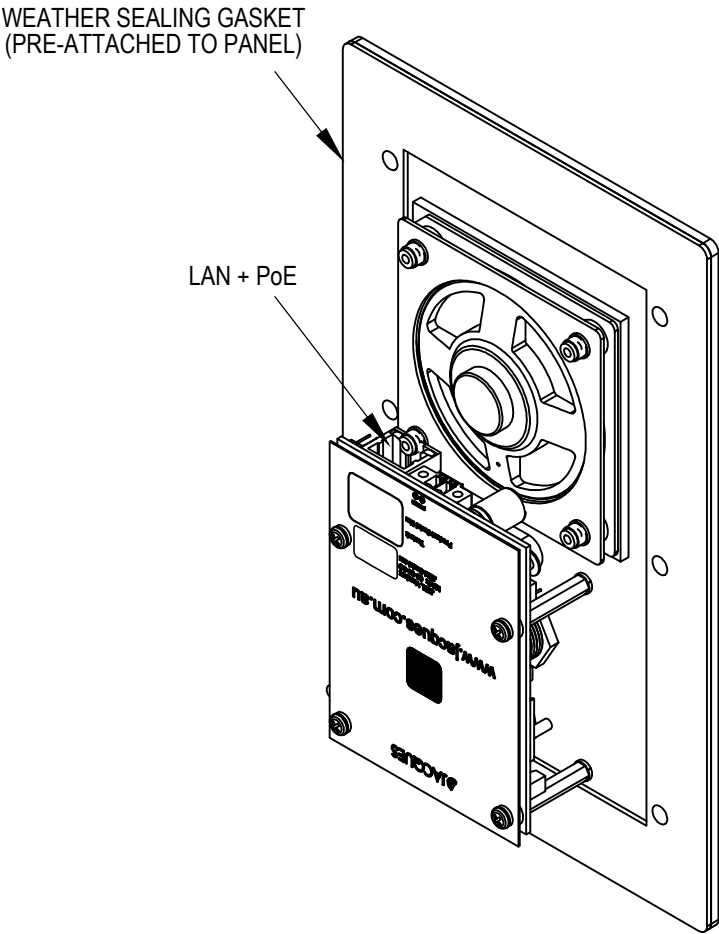
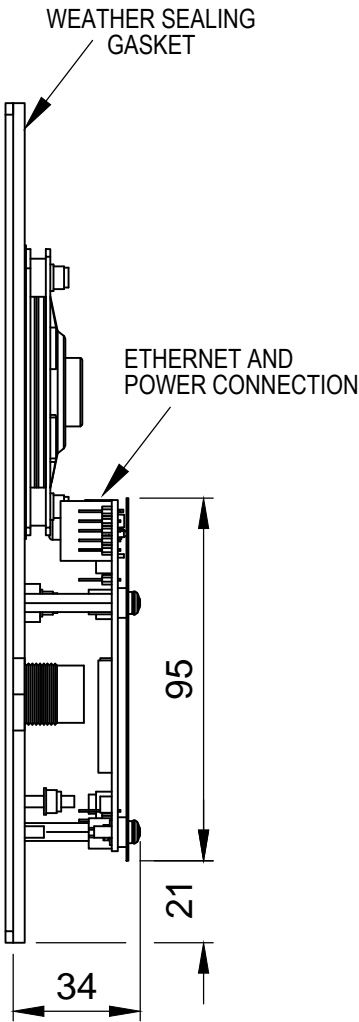
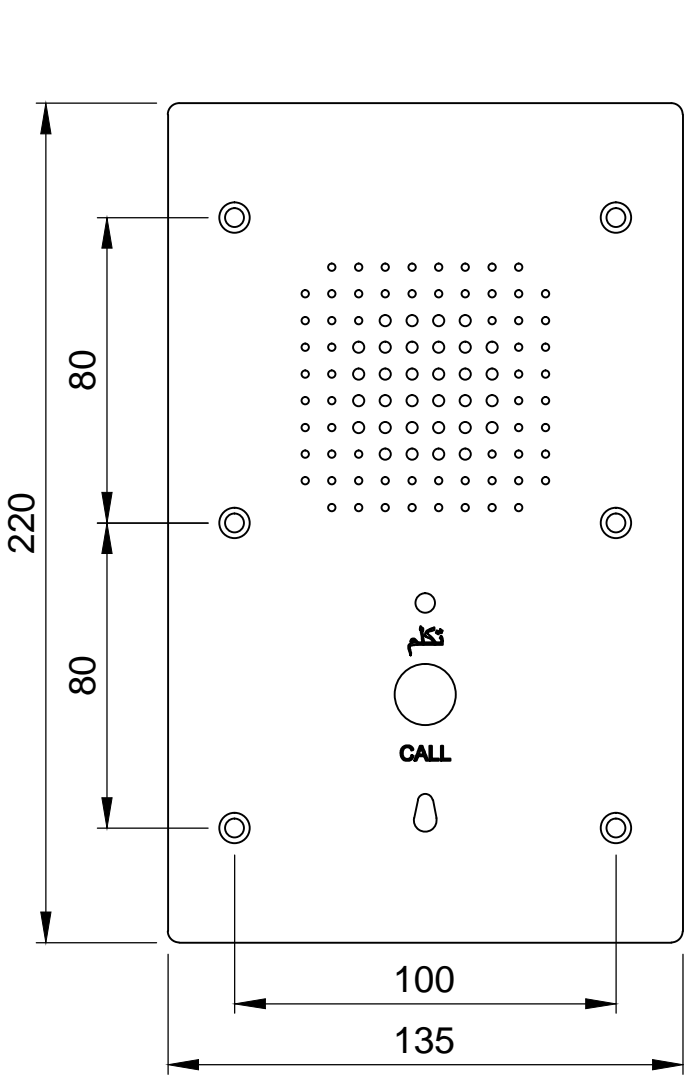



DO NOT SCALE
IF IN DOUBT - ASK!


VSL-391W/C1 INTERCOM STATION INSTALLATION DETAILS

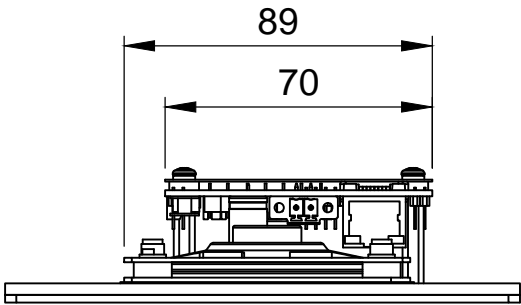


REV	DATE	CHANGE DESCRIPTION	BY	 (C) Copyright Jacques Technologies Pty Ltd. All rights reserved. 268 Montague Rd., West End, 4101, Australia Ph: +61 7 3846 8400 Fax: +61 7 3844 1078 www.jacques.com.au info@jacques.com.au			
0	2015-11-02	FIRST RELEASE	LFB	VSL-391W/C1 INTERCOM STATION			
DRAWN:		DATE:	ADAPTED FROM:	FILENAME:			
LFB		2015-11-02	N/A	51816-INS.dwg			
CHECKED:		DATE:	SCALE:	SHEET:	SIZE:		
			N.T.S.	1 of 2	A3		
APPROVED:		DATE:	DWG NO:	REV:			
			51816-INS	0			

DO NOT SCALE


IF IN DOUBT - ASK!

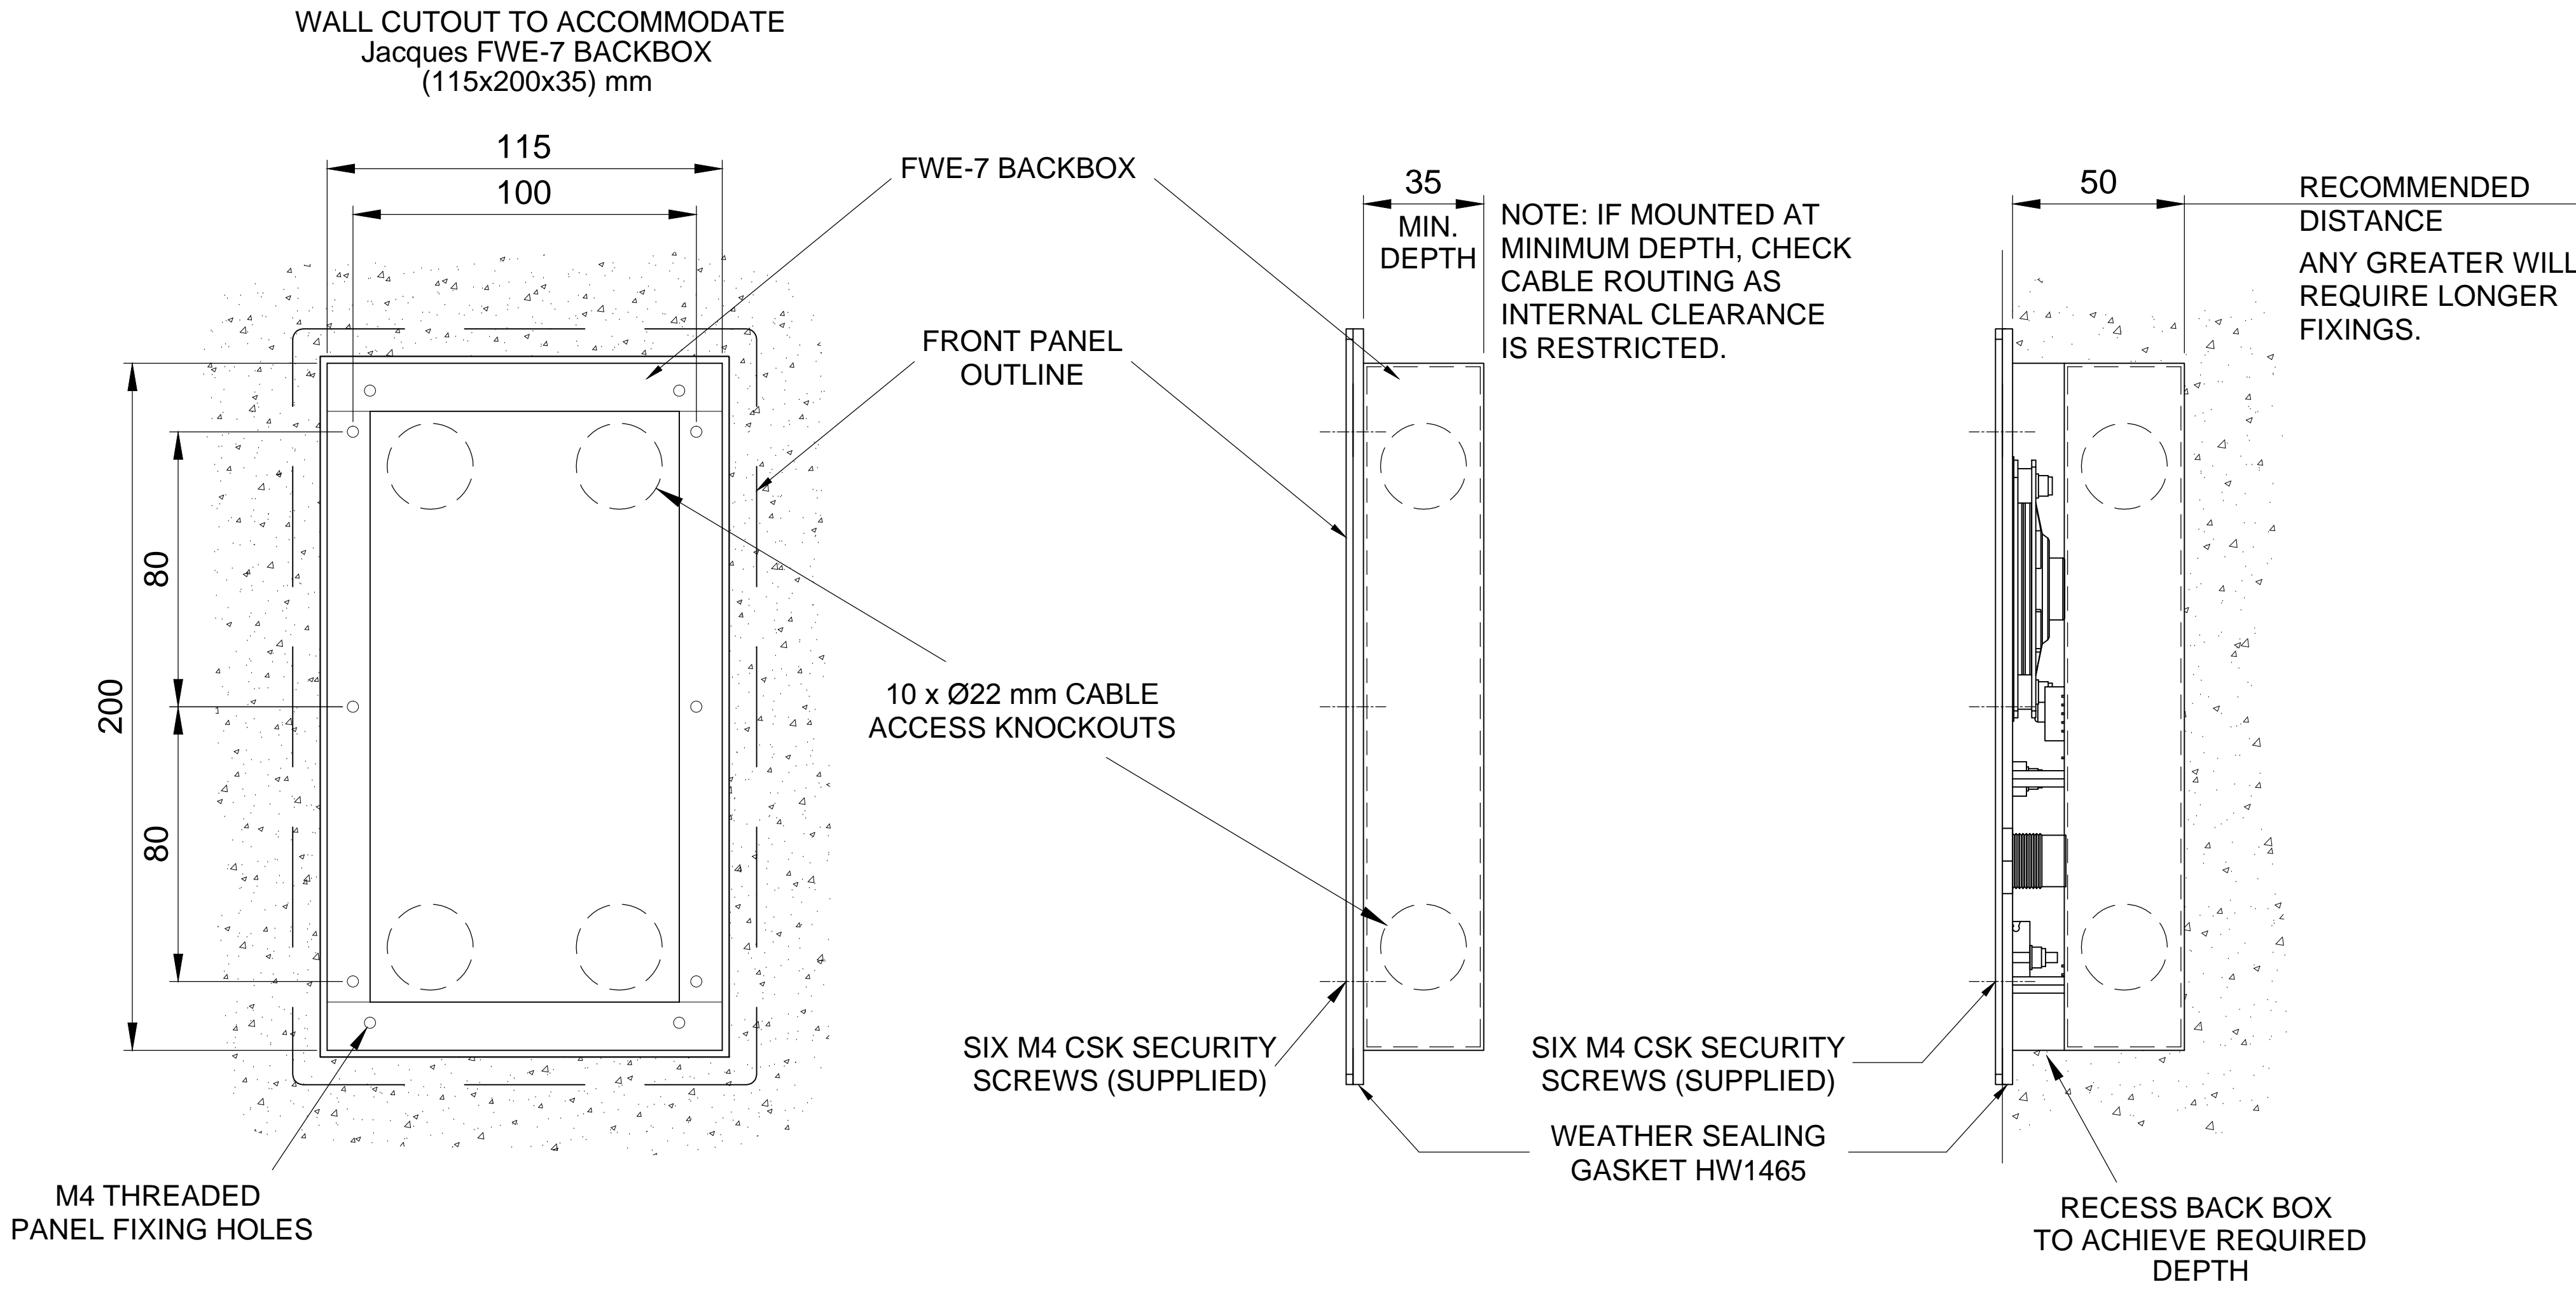

FLUSH WALL MOUNTING USING FWE-7 BACKBOX

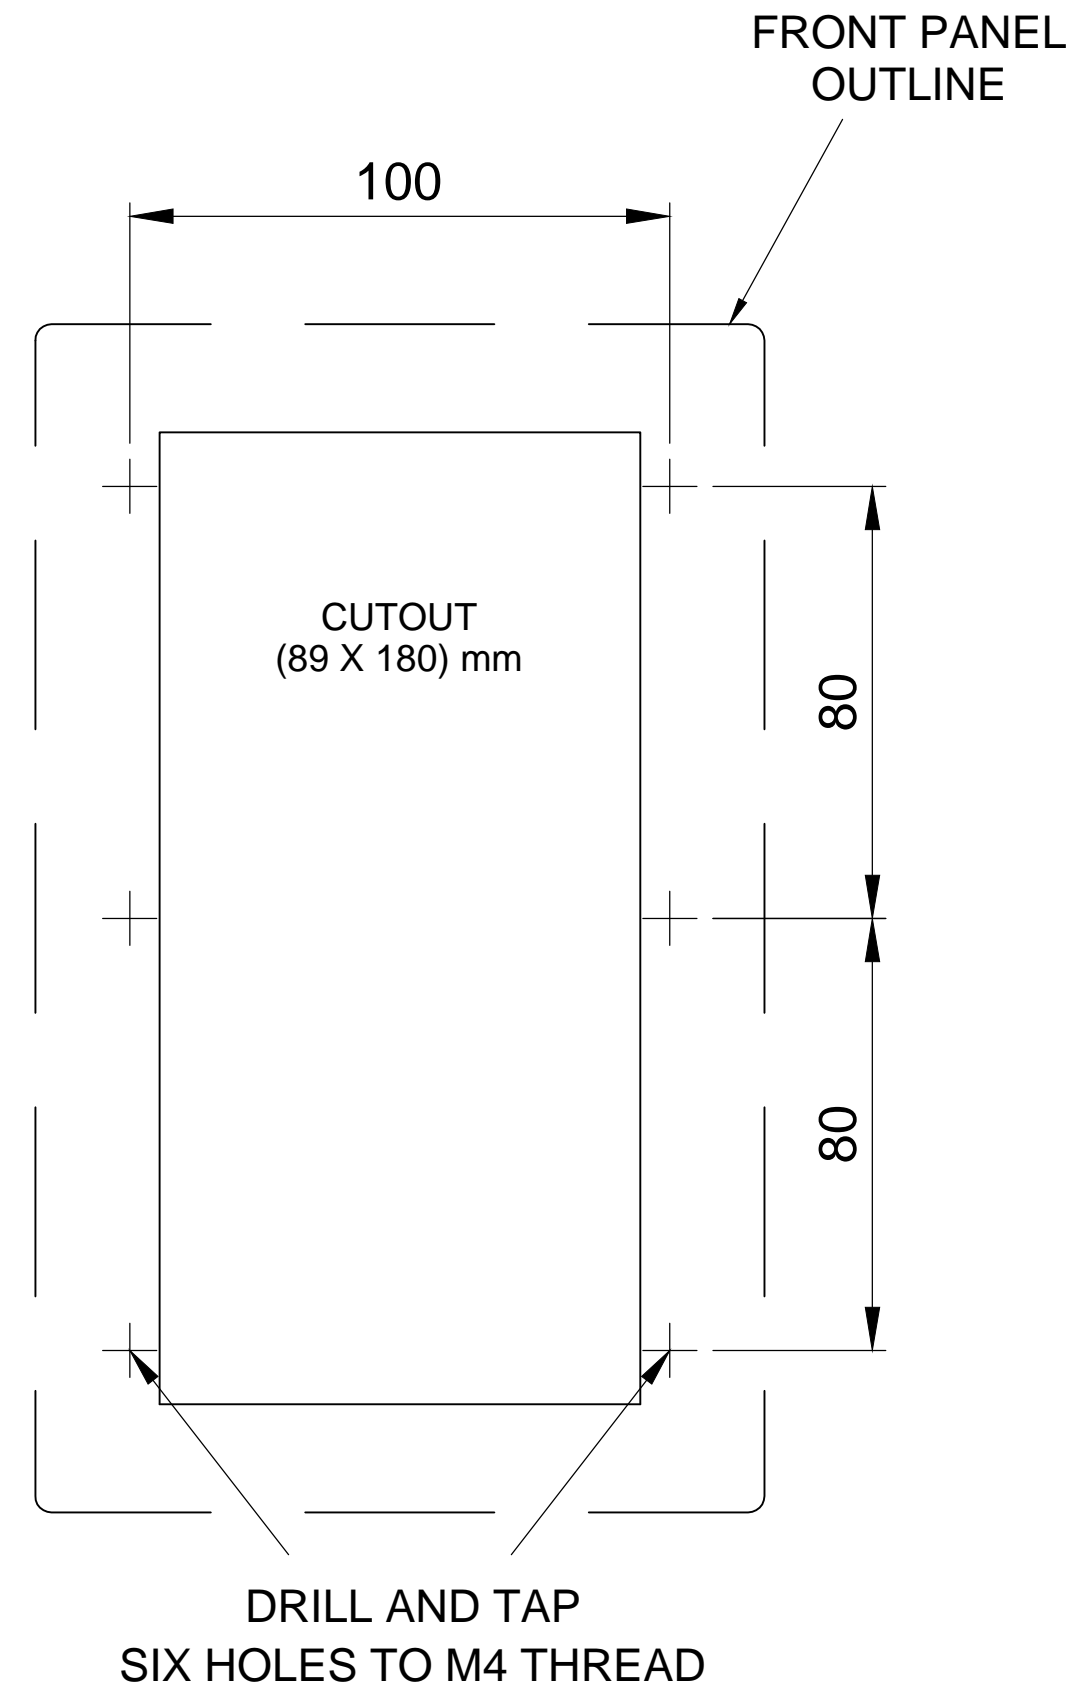

FLUSH MOUNTING INTO FLAT PANEL

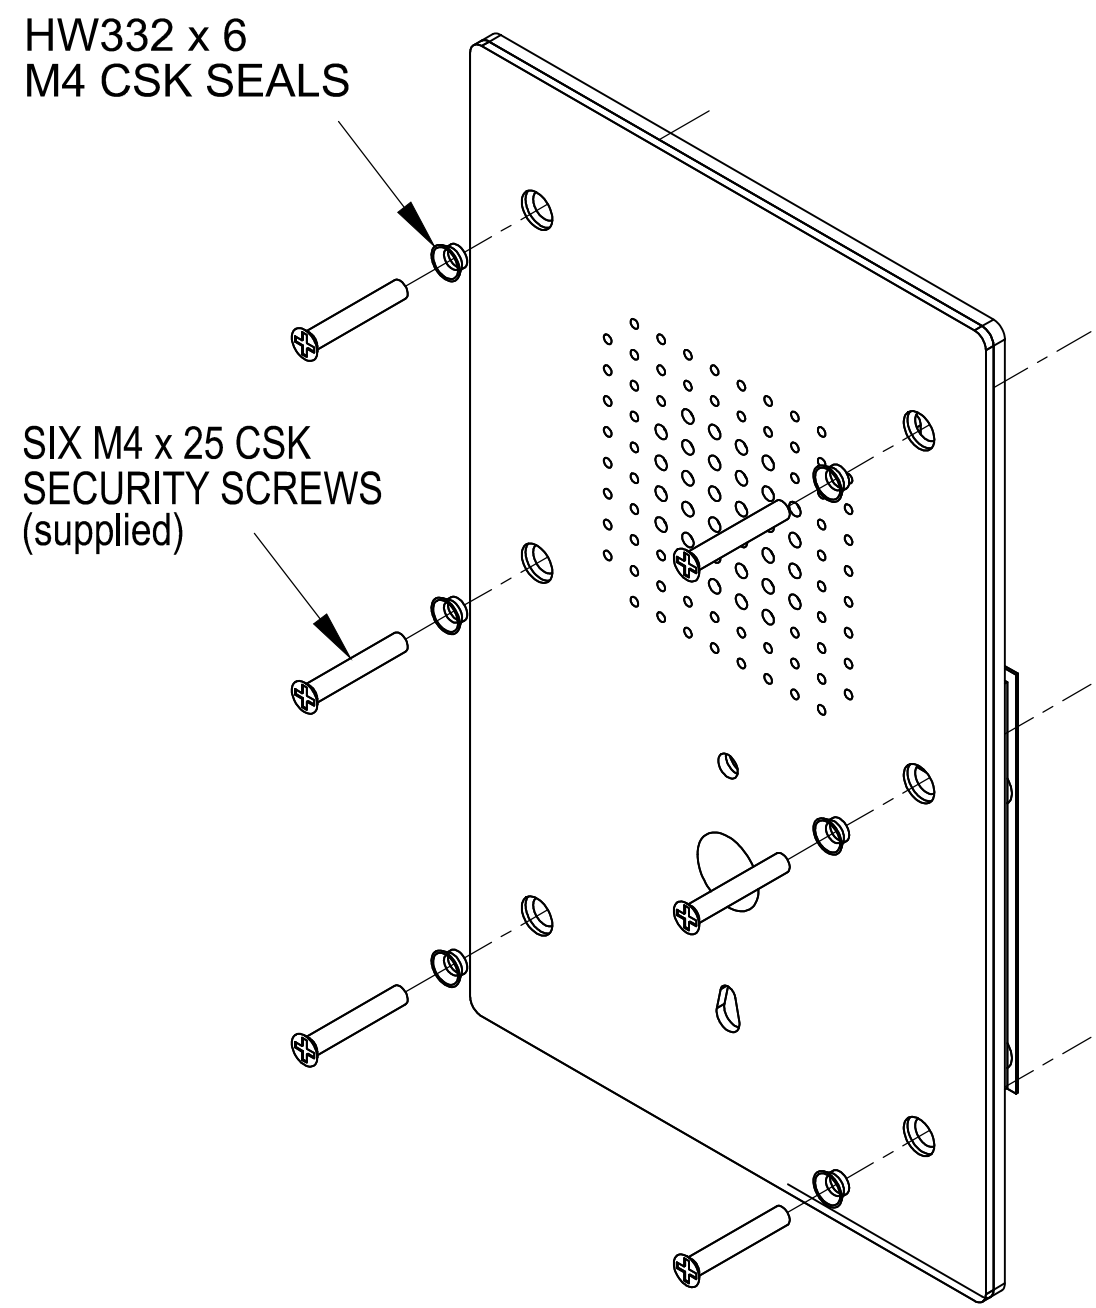

VIEW SHOWING PANEL FIXINGS

REV	DATE	CHANGE DESCRIPTION	BY	<div><div><div><div><div></div><div>JACQUES</div><div>Future Proof Communications</div></div></div><div><div><div><div></div><div></div><div></div></div></div><div><div><div><div></div><div></div><div></div></div></div></div></div><div>(C) Copyright Jacques Technologies Pty Ltd. All rights reserved. 268 Montague Rd., West End, 4101, Australia Ph: +61 7 3846 8400 Fax: +61 7 3844 1078 www.jacques.com.au info@jacques.com.au</div></div></div>
-----	------	--------------------	----	--