


DO NOT SCALE


IF IN DOUBT - ASK!

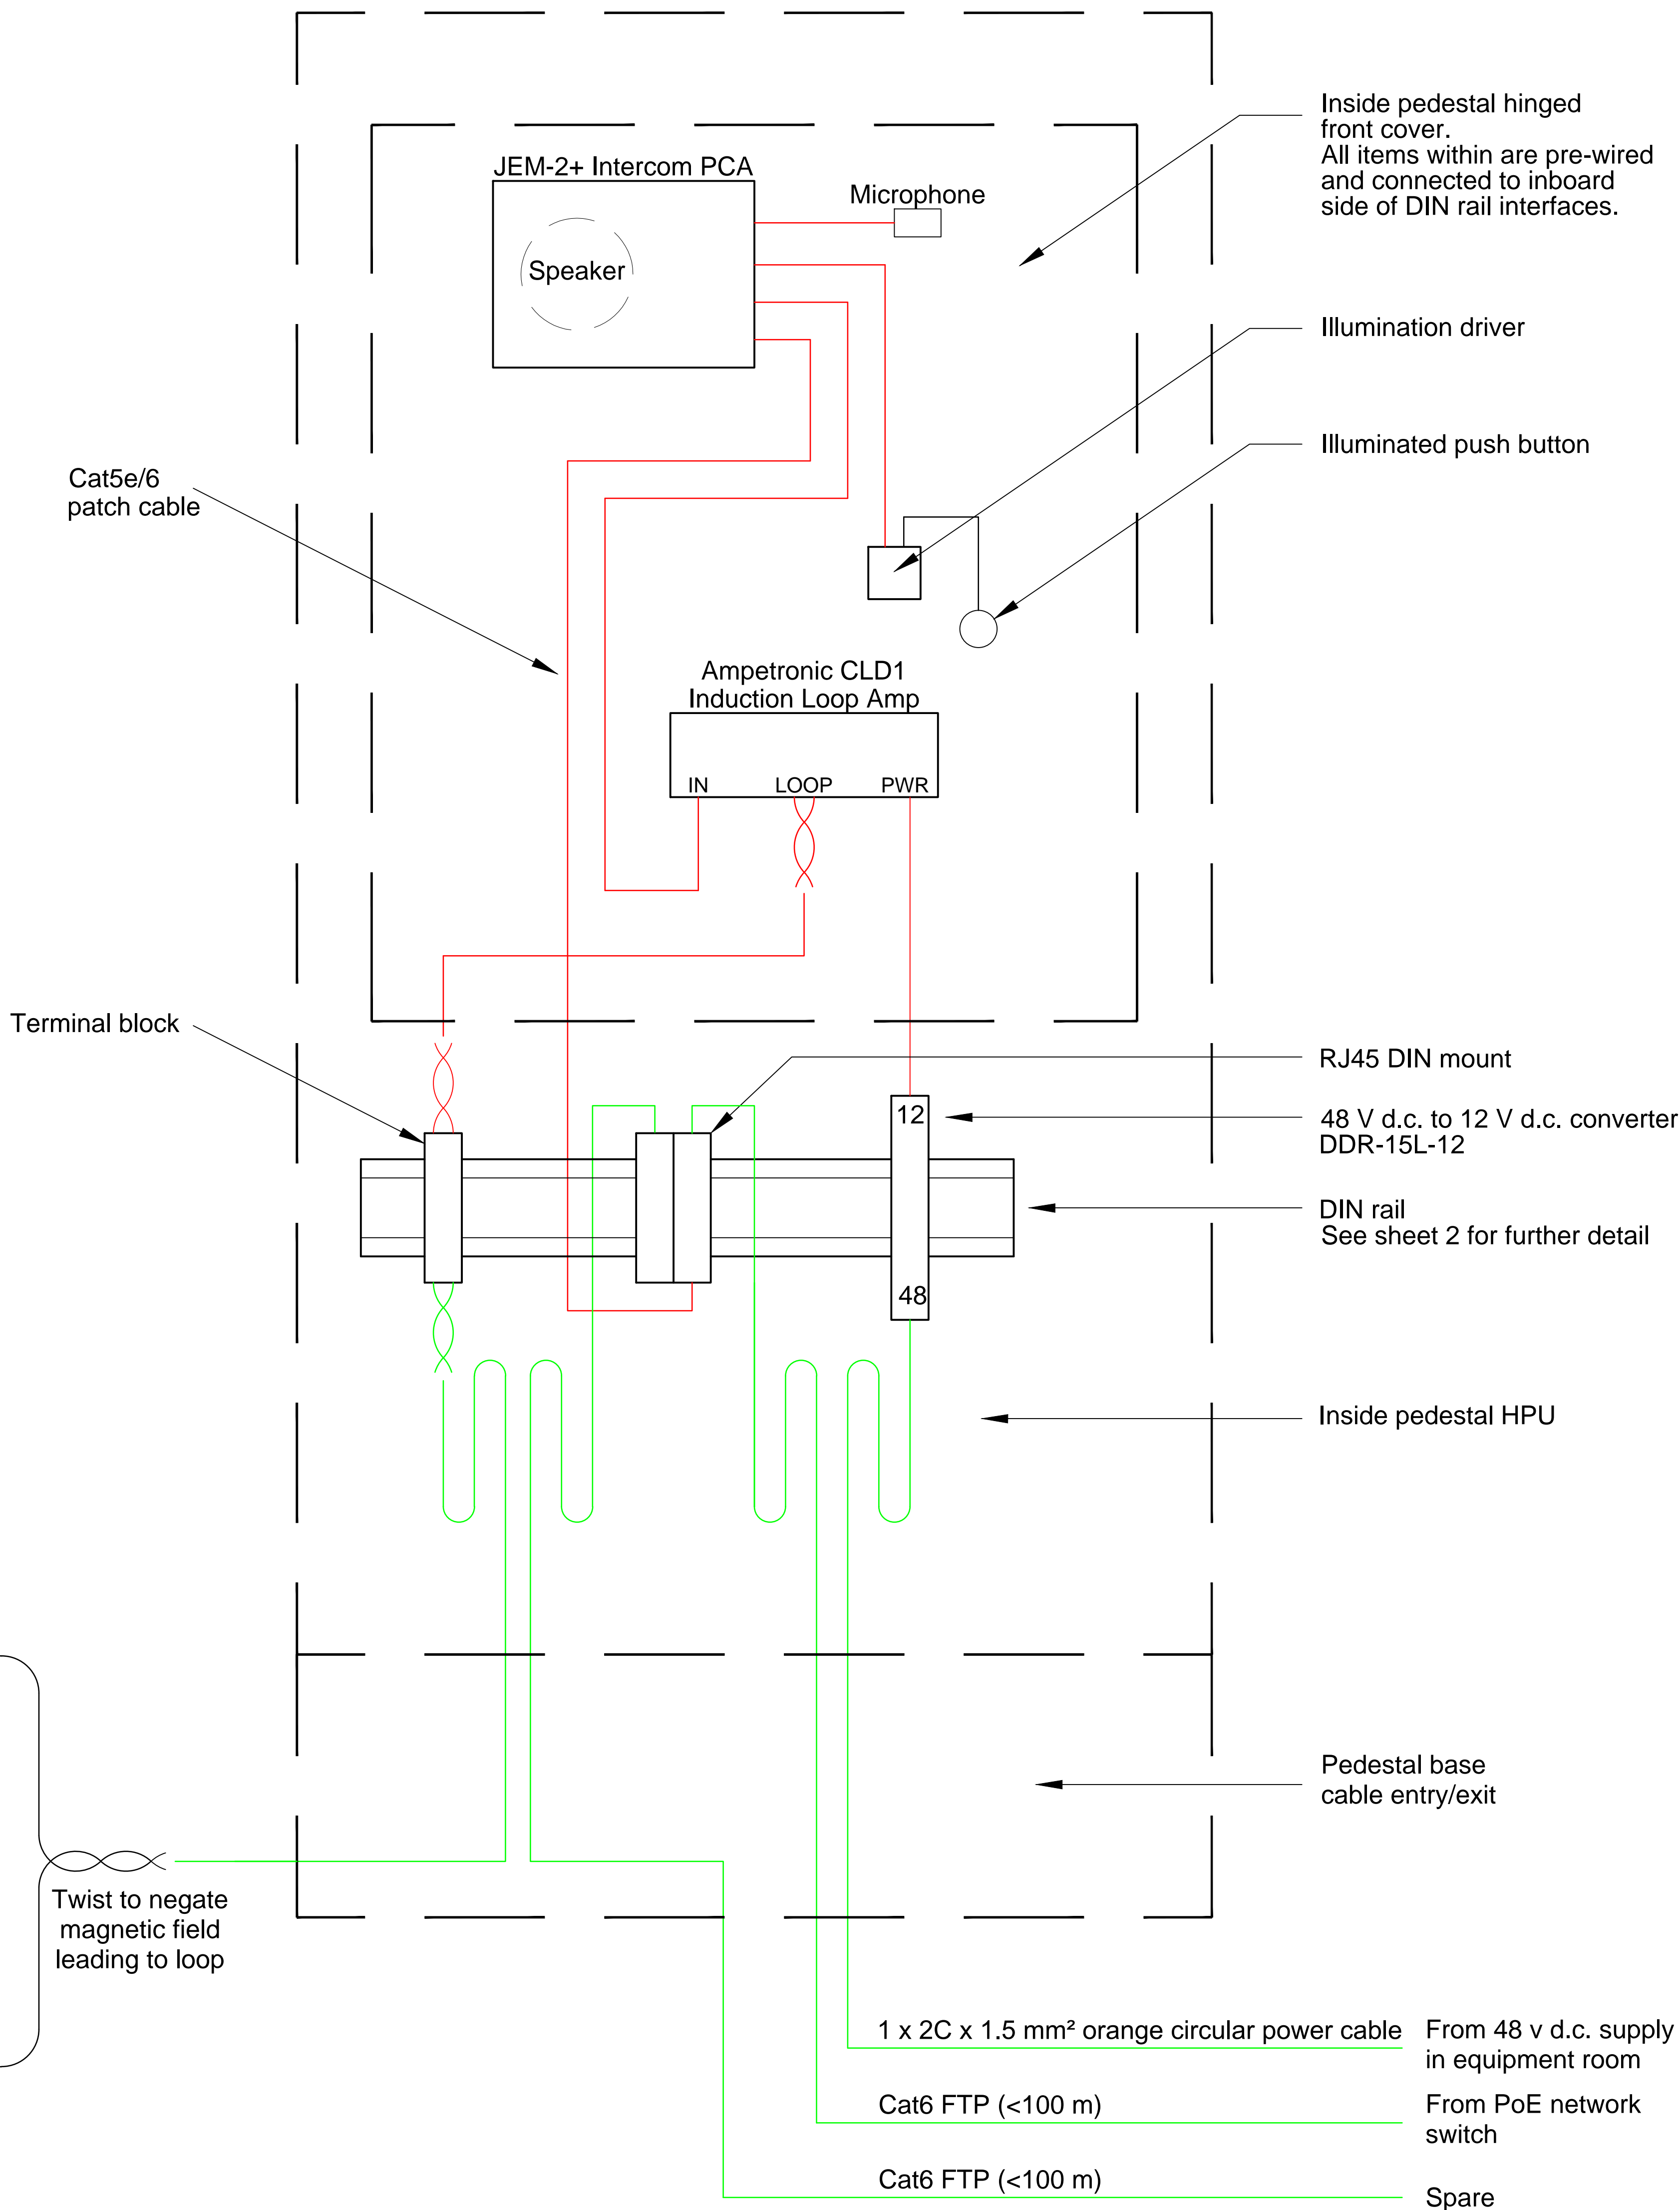

LEGEND:


— PRE-WIRED BY JACQUES
— WIRED BY INSTALLER

Note: This drawing is subject to change.
Wiring will be reviewed when working on first prototype.

REV	DATE	CHANGE DESCRIPTION	BY	 <div>(C) Copyright Jacques Technologies Pty Ltd. All rights reserved. 28-30 Bank Street, West End Q 4101 Ph: +61 7 3846 8400 www.jacques.com.au info@jacques.com.au</div>																								
0	2020-03-06	FIRST RELEASE	LFB																									
1	2020-03-13	SHEET 2 ADDED.	LFB																									
			<div>EMERGENCY HELP POINT BOLLARD INSTALLATION / WIRING OVERVIEW</div> <table><tr><td>DRAWN:</td><td>DATE:</td><td>ADAPTED FROM:</td><td>FILENAME:</td></tr><tr><td>LFB</td><td>2020-03-06</td><td>N/A</td><td>52168-WIR.dwg</td></tr><tr><td>CHECKED:</td><td>DATE:</td><td>SCALE:</td><td>SHEET:</td></tr><tr><td></td><td></td><td>N.T.S.</td><td>1 of 2</td></tr><tr><td>APPROVED:</td><td>DATE:</td><td>DWG NO:</td><td>REV:</td></tr><tr><td></td><td></td><td>52168-WIR</td><td>1</td></tr></table>		DRAWN:	DATE:	ADAPTED FROM:	FILENAME:	LFB	2020-03-06	N/A	52168-WIR.dwg	CHECKED:	DATE:	SCALE:	SHEET:			N.T.S.	1 of 2	APPROVED:	DATE:	DWG NO:	REV:			52168-WIR	1
DRAWN:	DATE:	ADAPTED FROM:	FILENAME:																									
LFB	2020-03-06	N/A	52168-WIR.dwg																									
CHECKED:	DATE:	SCALE:	SHEET:																									
		N.T.S.	1 of 2																									
APPROVED:	DATE:	DWG NO:	REV:																									
		52168-WIR	1																									

DO NOT SCALE

IF IN DOUBT - ASK!

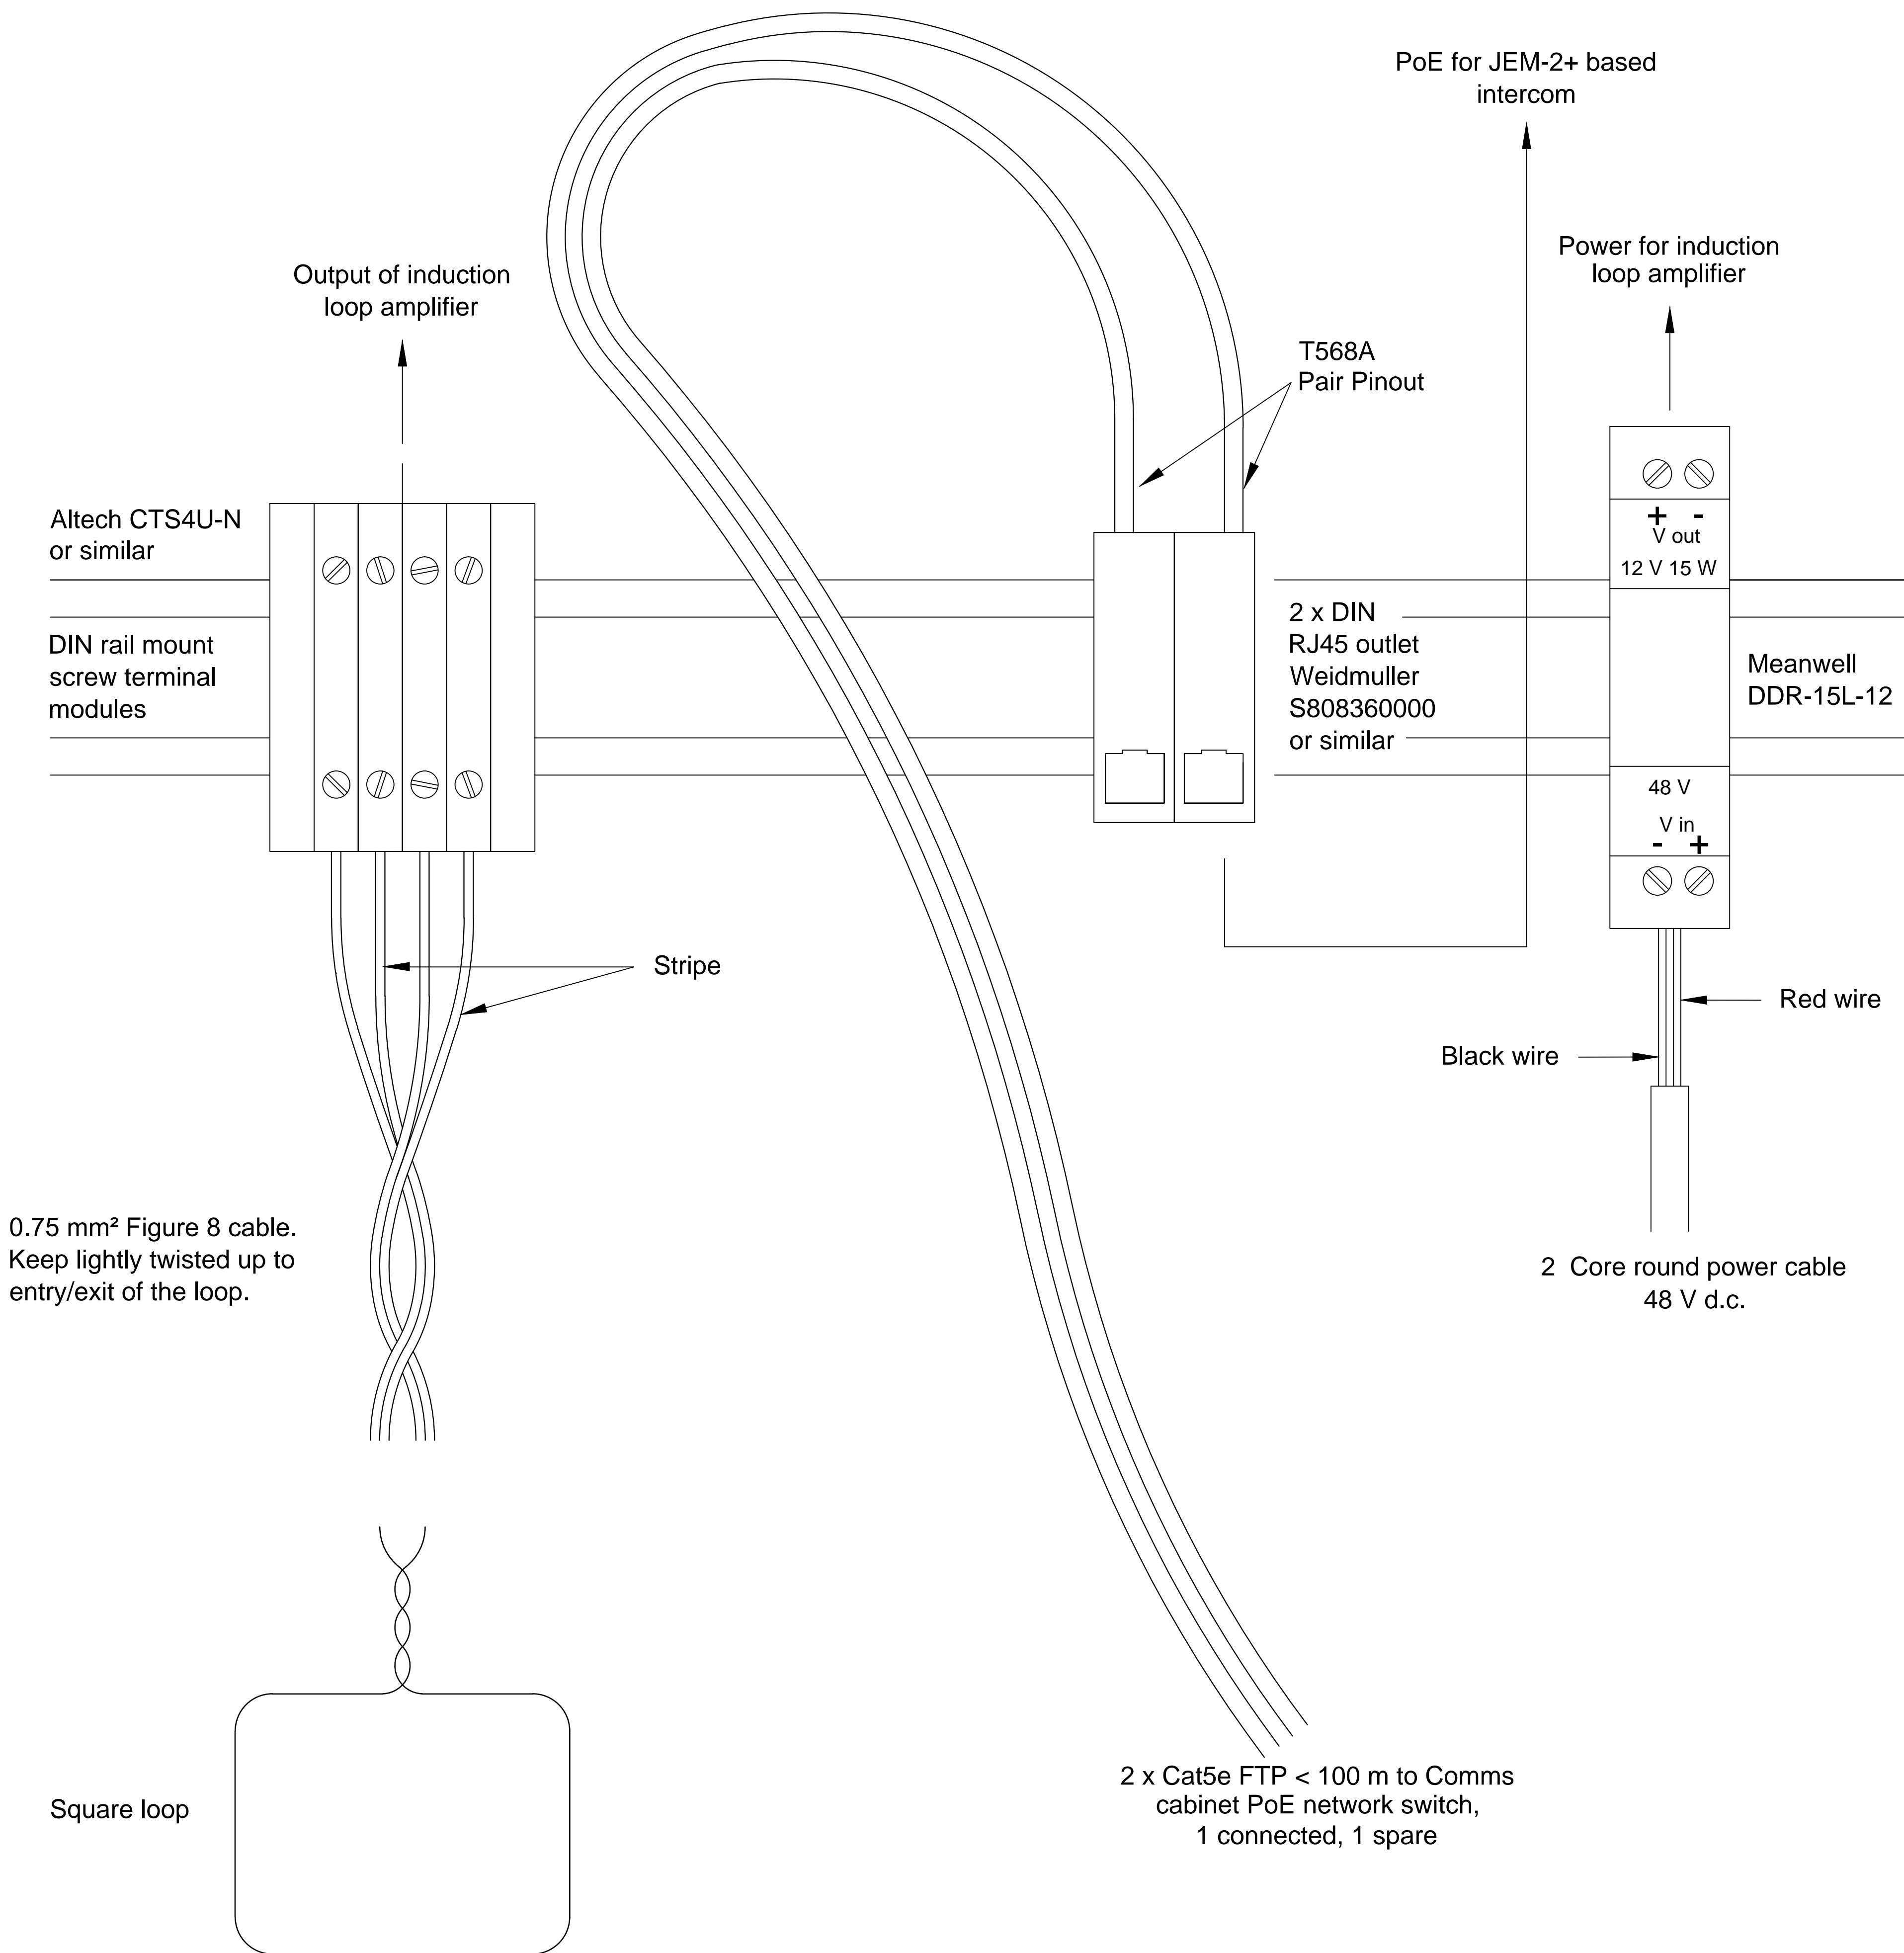

REV	DATE	CHANGE DESCRIPTION	BY	<div><div>(C) Copyright Jacques Technologies Pty Ltd. All rights reserved. 28-30 Bank Street, West End Q 4101 Ph: +61 7 3846 8400 www.jacques.com.au info@jacques.com.au</div></div>																												
0	2020-03-06	FIRST RELEASE	LFB																													
1	2020-03-13	SHEET 2 ADDED.	LFB																													
				<div><div>EMERGENCY HELP POINT BOLLARD INSTALLATION / WIRING OVERVIEW</div><table><tr><td>DRAWN:</td><td>DATE:</td><td>ADAPTED FROM:</td><td>FILENAME:</td></tr><tr><td>LFB</td><td>2020-03-06</td><td>N/A</td><td>52168-WIR.dwg</td></tr><tr><td>CHECKED:</td><td>DATE:</td><td>SCALE:</td><td>SHEET:</td><td>SIZE:</td></tr><tr><td></td><td></td><td>N.T.S.</td><td>2 of 2</td><td>A1</td></tr><tr><td>APPROVED:</td><td>DATE:</td><td>DWG NO:</td><td colspan="2">REV:</td></tr><tr><td></td><td></td><td>52168-WIR</td><td colspan="2">1</td></tr></table></div>	DRAWN:	DATE:	ADAPTED FROM:	FILENAME:	LFB	2020-03-06	N/A	52168-WIR.dwg	CHECKED:	DATE:	SCALE:	SHEET:	SIZE:			N.T.S.	2 of 2	A1	APPROVED:	DATE:	DWG NO:	REV:				52168-WIR	1	
DRAWN:	DATE:	ADAPTED FROM:	FILENAME:																													
LFB	2020-03-06	N/A	52168-WIR.dwg																													
CHECKED:	DATE:	SCALE:	SHEET:	SIZE:																												
		N.T.S.	2 of 2	A1																												
APPROVED:	DATE:	DWG NO:	REV:																													
		52168-WIR	1																													