
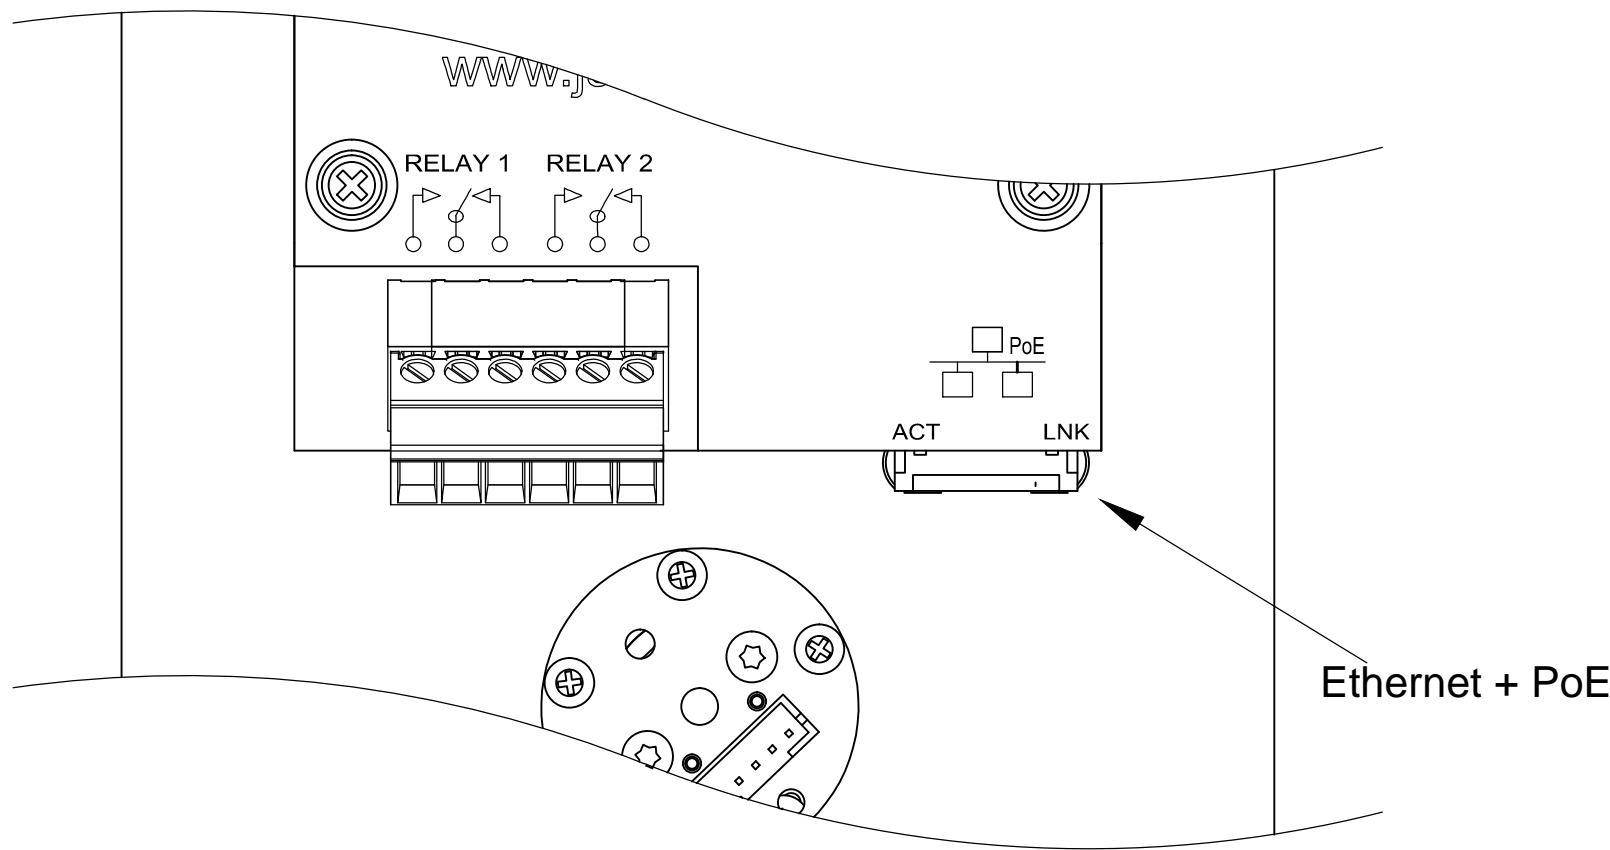
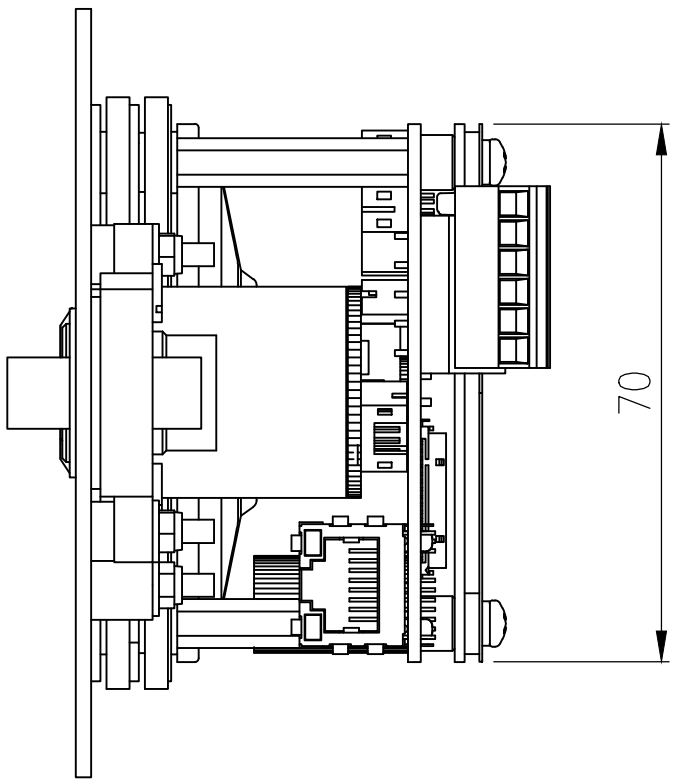
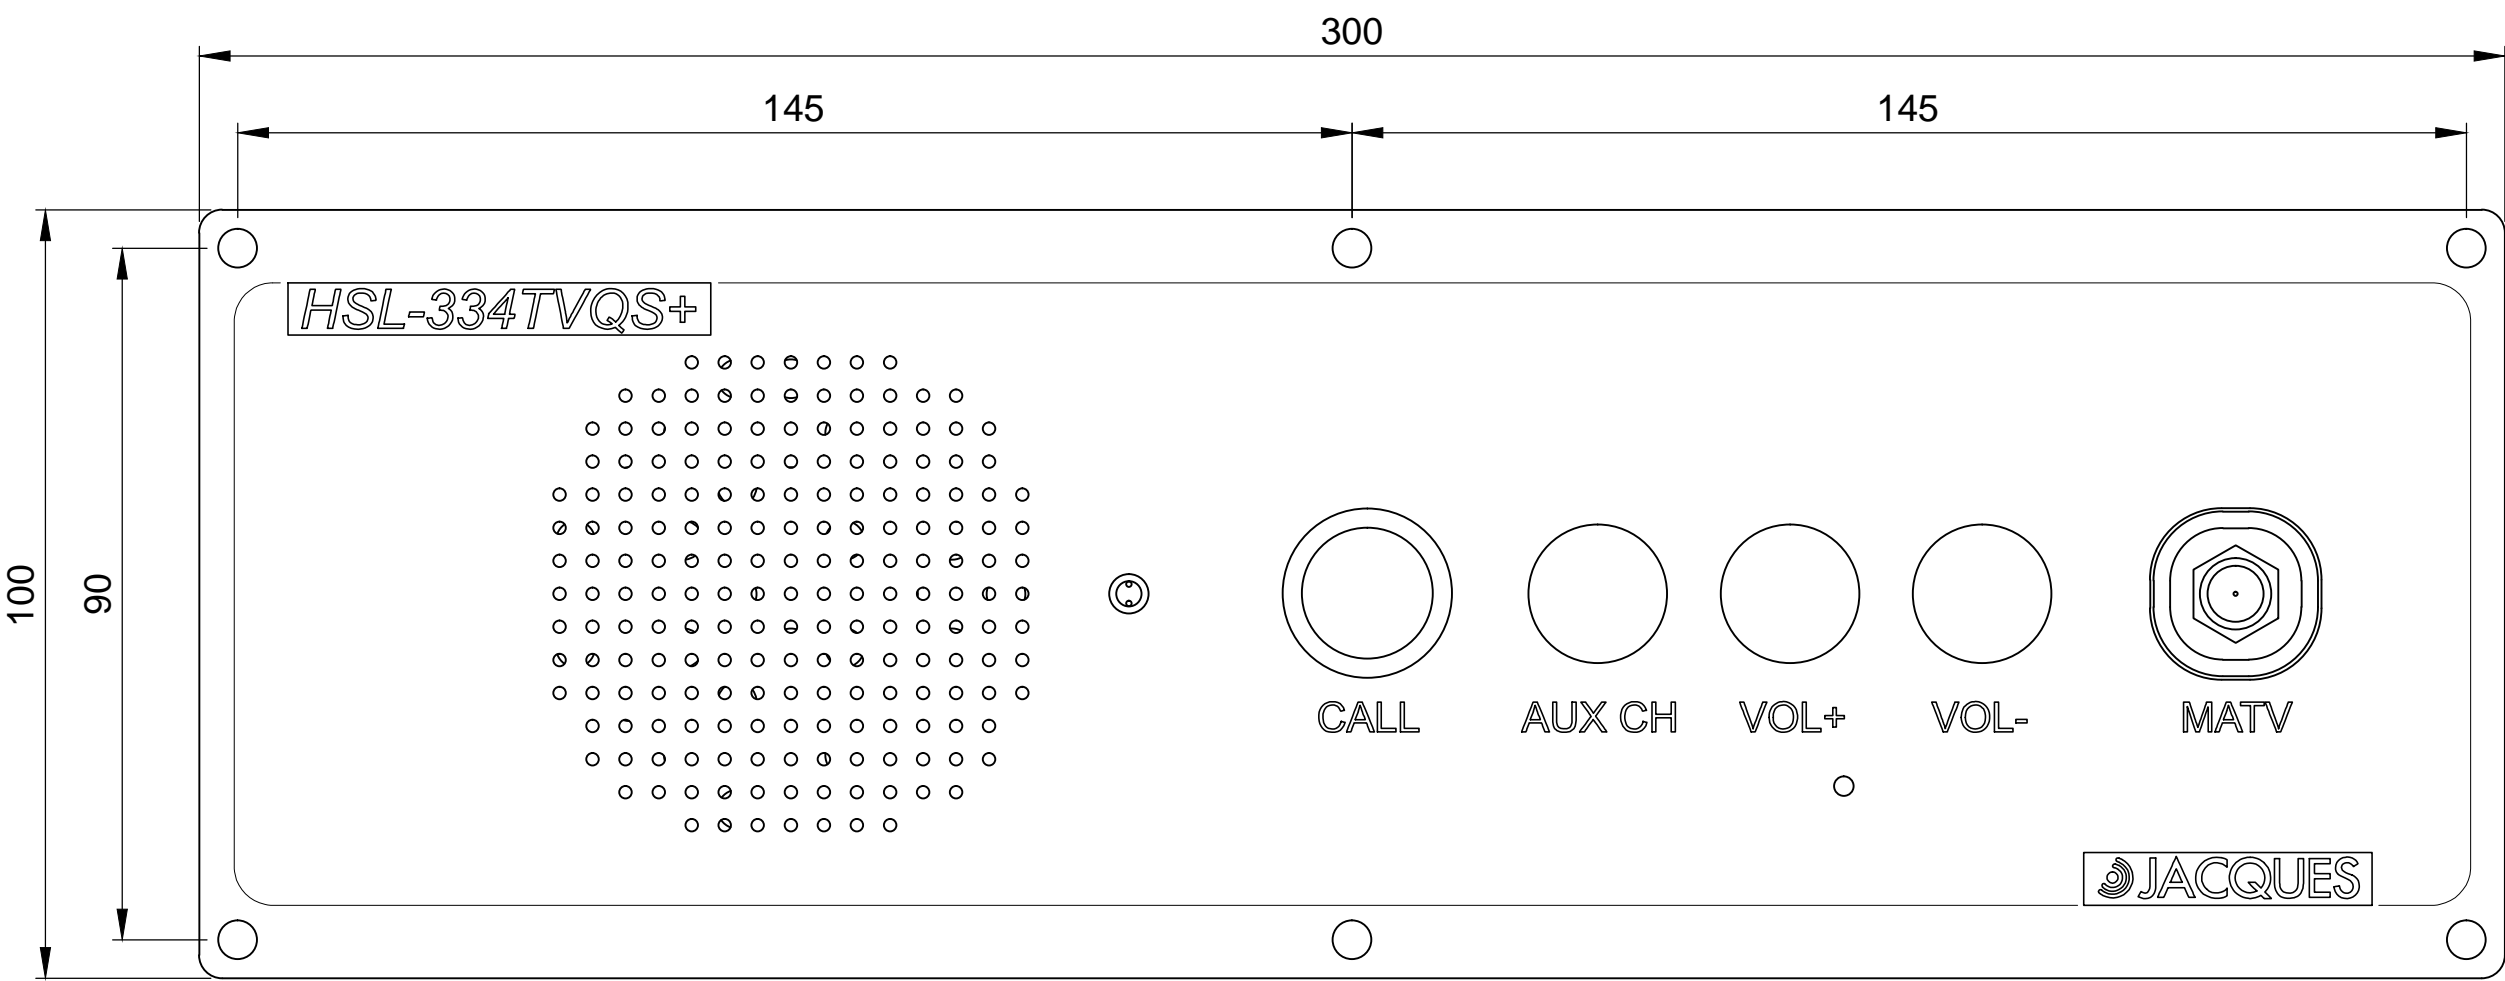
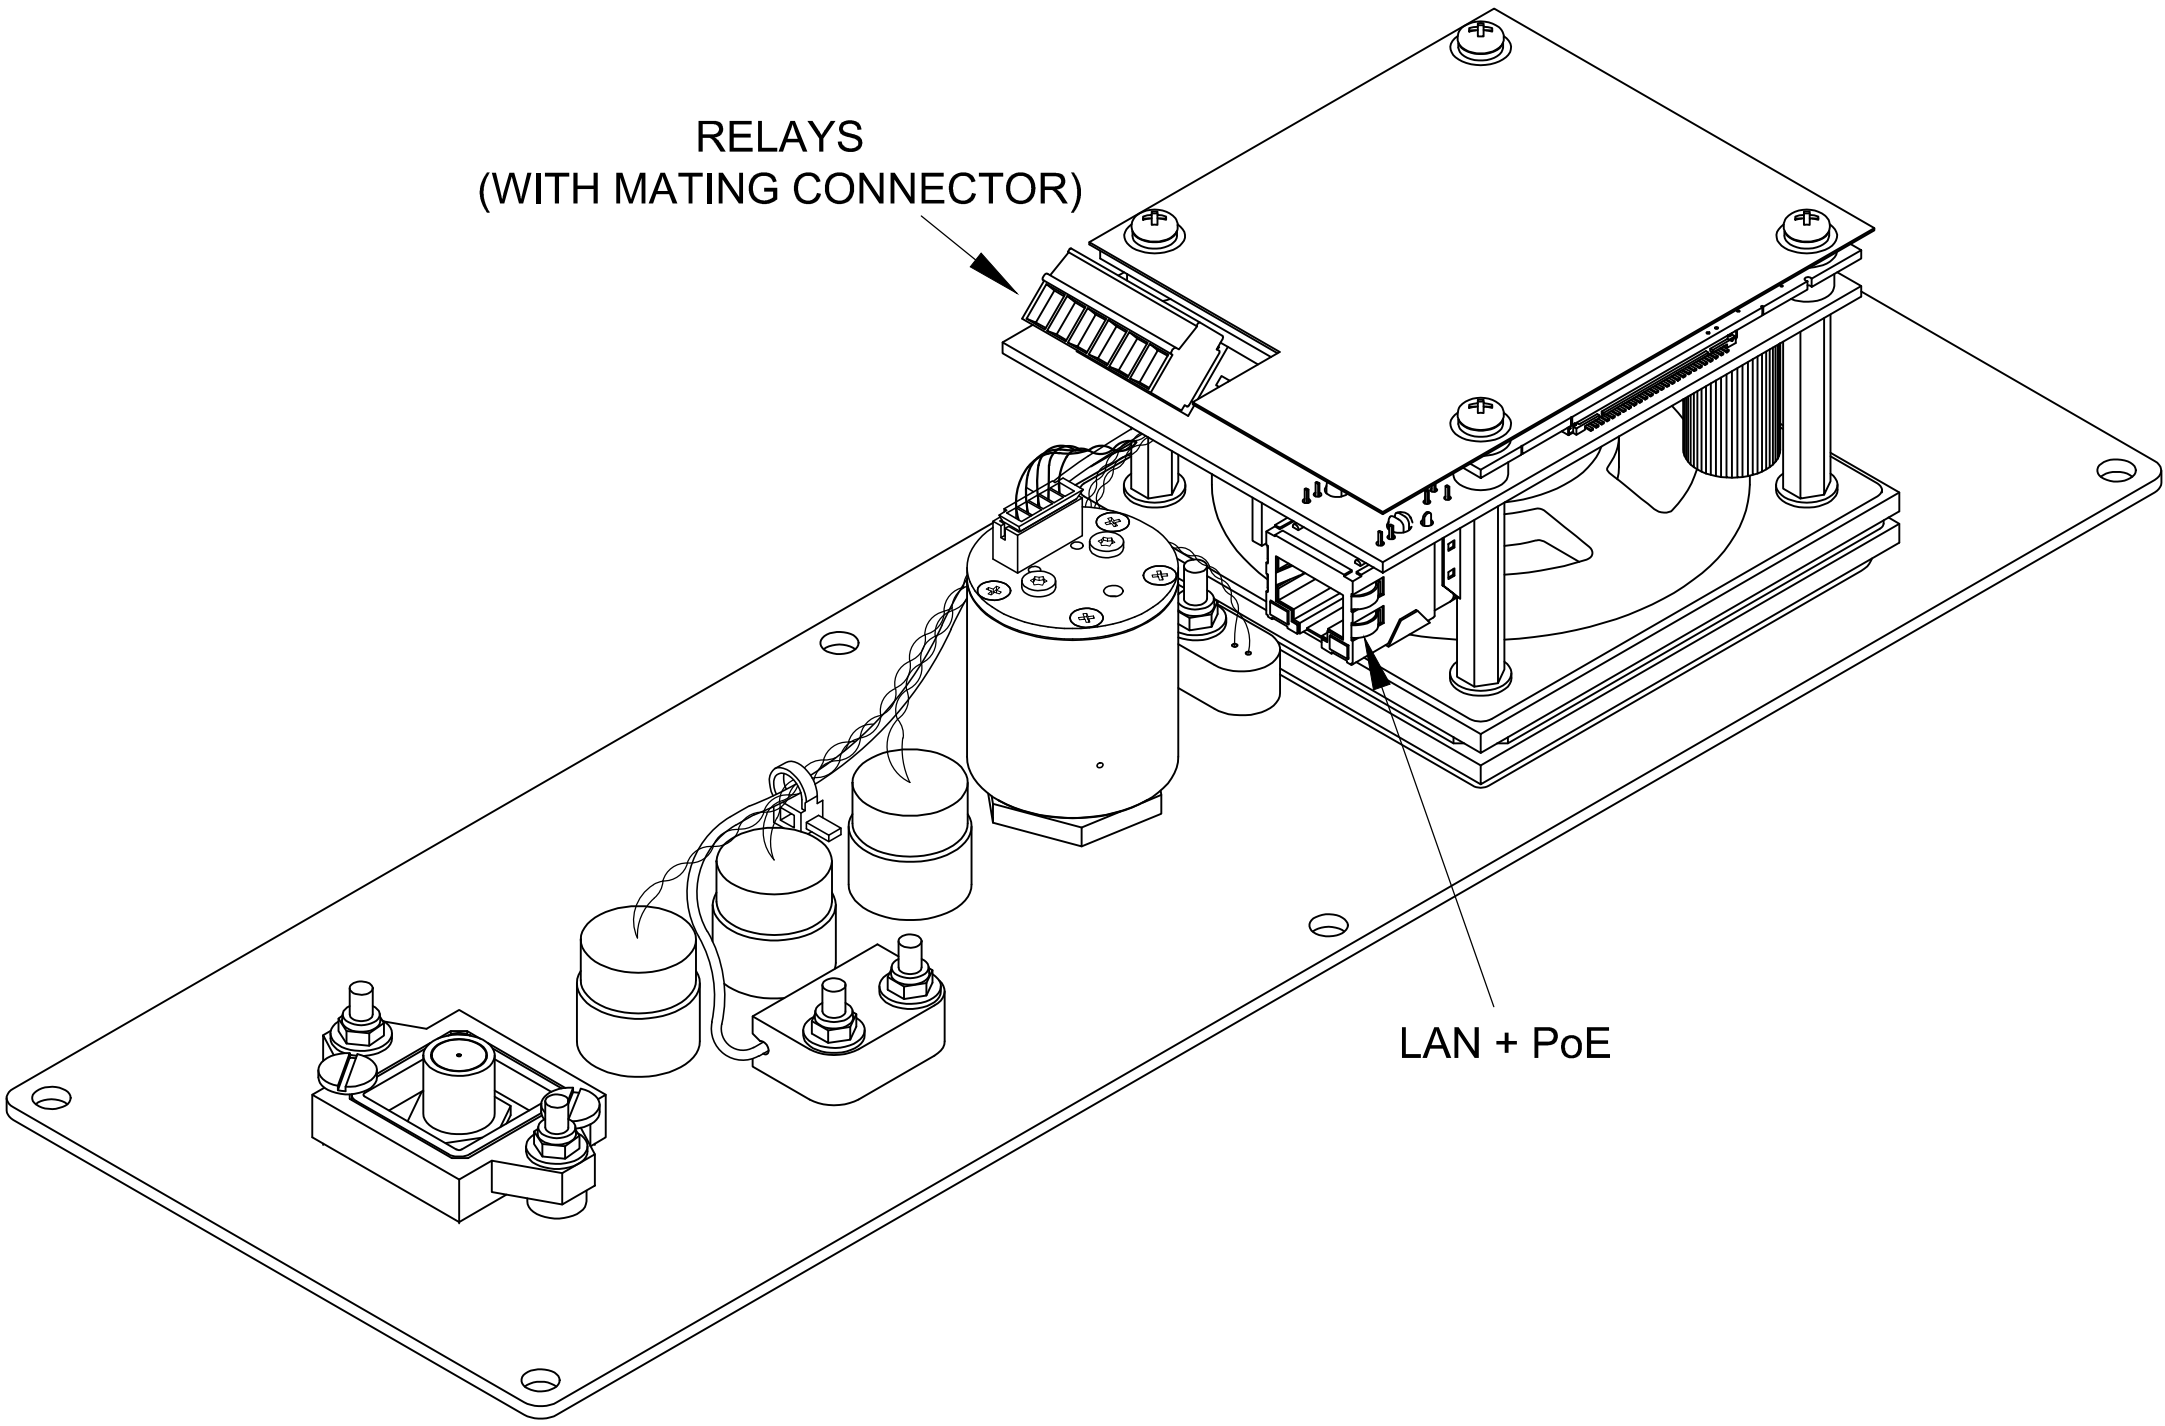


DO NOT SCALE
IF IN DOUBT - ASK!


HSL-33x+ INTERCOM STATION INSTALLATION
(HSL-334TVQS+ MODEL SHOWN)

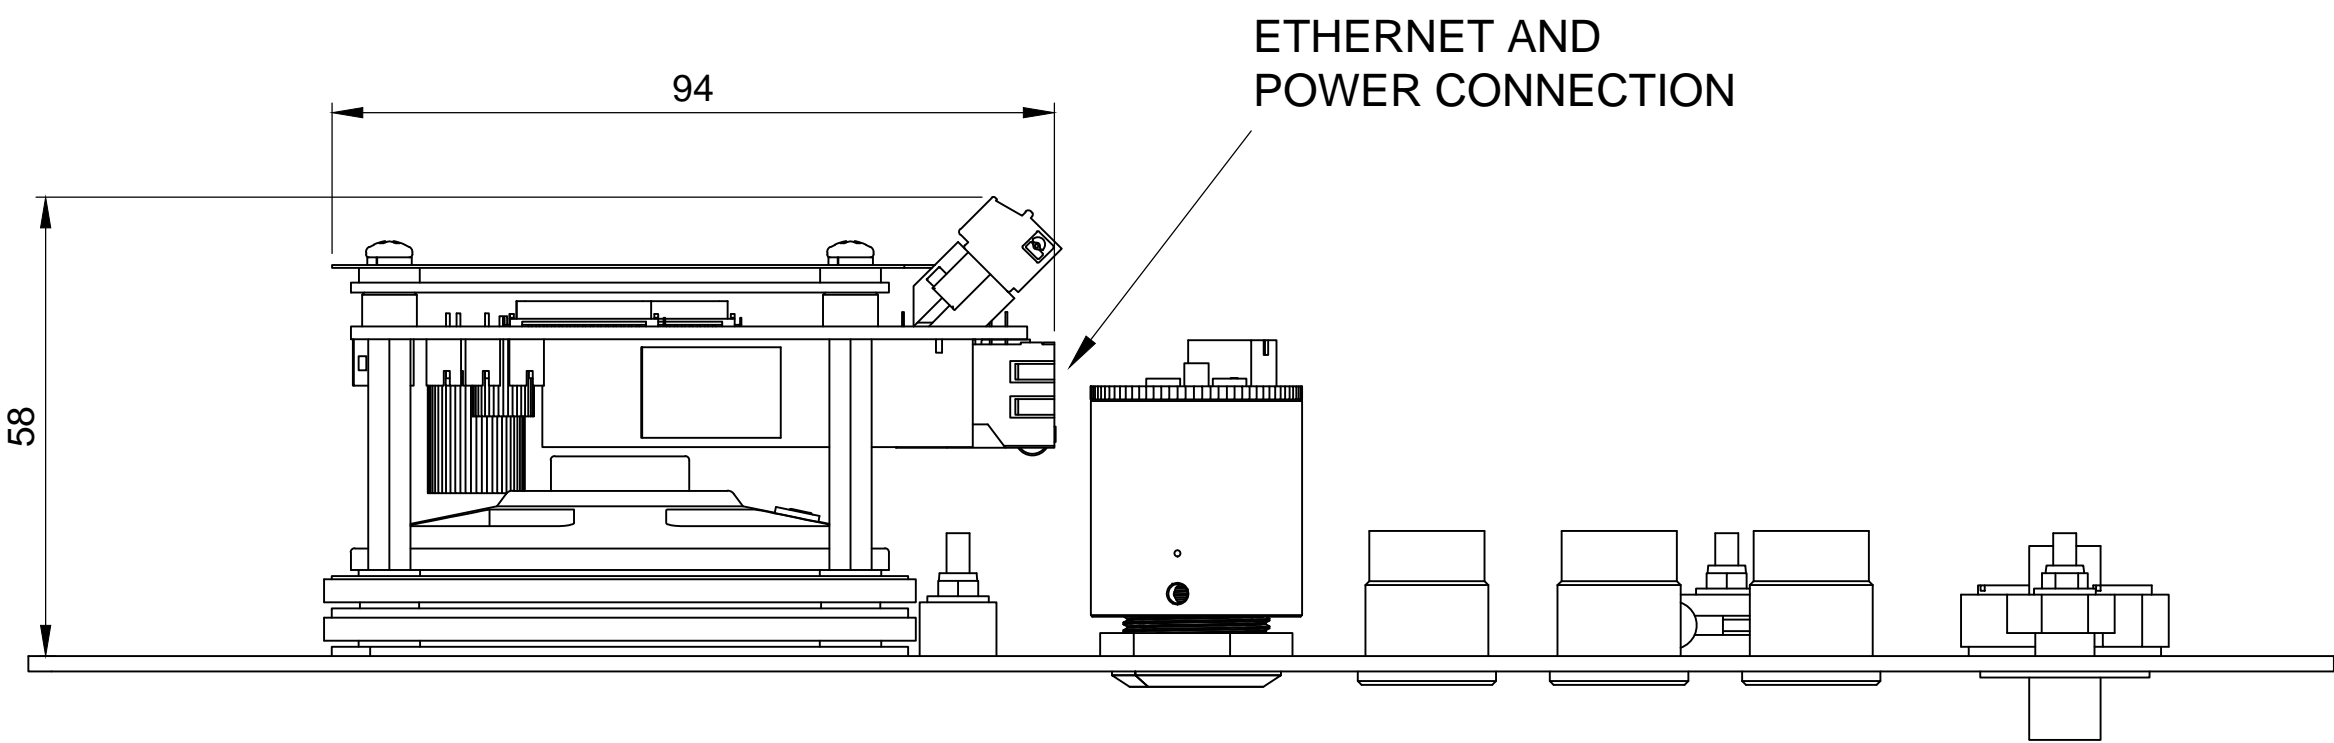

FRONT VIEW
(HSL-334TVQS+ shown as example)

ENLARGED VIEW
SHOWING CONNECTIONS


- Notes:
1. Power Input: via IEEE 802.3af PoE (Class 2)
 2. Relay contacts rating: 30 V d.c. / 2 A

REV	DATE	CHANGE DESCRIPTION	BY	 <div>(C) Copyright Jacques Technologies Pty Ltd. All rights reserved. 268 Montague Rd., West End, 4101, Australia Ph: +61 7 3846 8400 Fax: +61 7 3844 1078 www.jacques.com.au info@jacques.com.au</div>		
0	2016-05-05	FIRST RELEASE	LFB			
1	2017-12-12	'HSL-334TVQS+ MODEL SHOWN' ADDED TO TITLE.	LFB			
				HSL-33x+ VoIP INTERCOM INSTALLATION DETAILS		
DRAWN:		DATE:	ADAPTED FROM:	FILENAME:		
LFB		2016-05-05	N/A	HSL-33x+-INS.dwg		
CHECKED:		DATE:	SCALE:	SHEET:	SIZE:	
			N.T.S.	1 of 2	A1	
APPROVED:		DATE:	DWG NO:	REV:		
			HSL-33x+-INS	1		

DO NOT SCALE

IF IN DOUBT - ASK!

FLUSH MOUNTING INTO FLAT PANEL

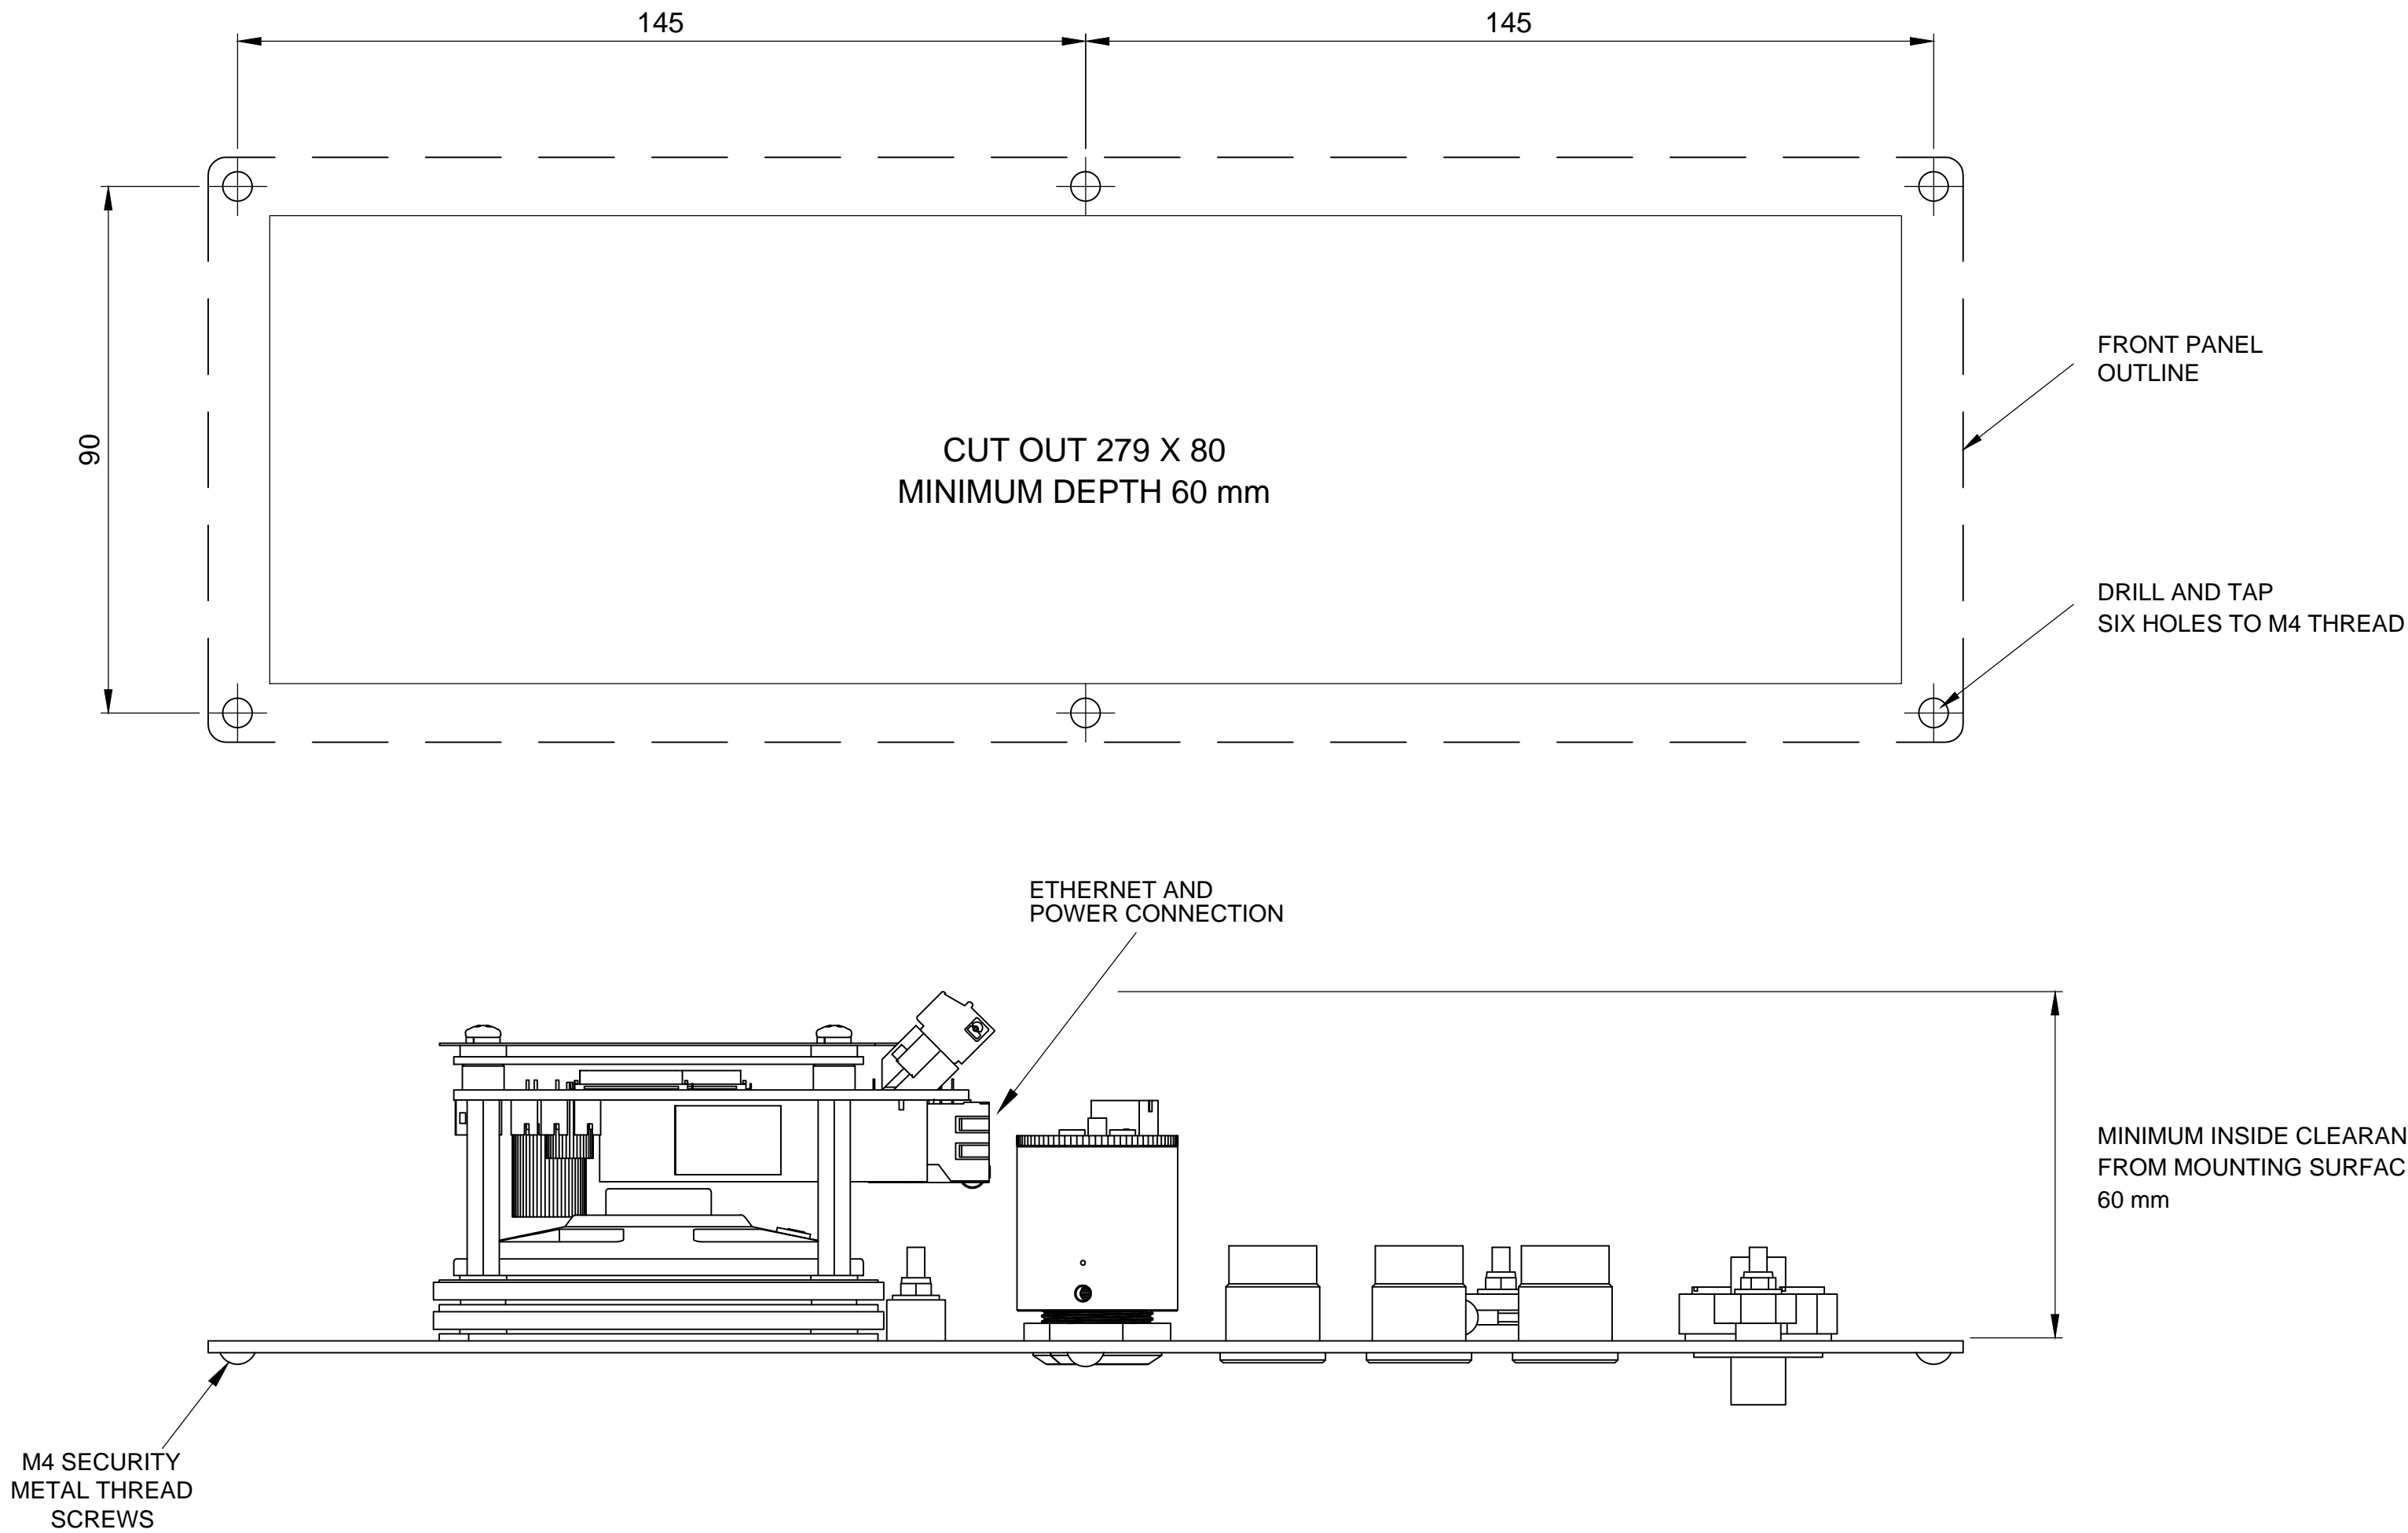

REV	DATE	CHANGE DESCRIPTION	BY
0	2016-05-05	FIRST RELEASE	LFB
0	2017-12-12	'HSL-334TVQS+ MODEL SHOWN' ADDED TO TITLE.	LFB

JACQUES Future Proof Communications		(C) Copyright Jacques Technologies Pty Ltd. All rights reserved. 268 Montague Rd., West End, 4101, Australia Ph: +61 7 3846 8400 Fax: +61 7 3844 1078 www.jacques.com.au info@jacques.com.au	
HSL-33x+ VoIP INTERCOM INSTALLATION DETAILS			
DRAWN: LFB	DATE: 2016-05-05	ADAPTED FROM: N/A	FILENAME: HSL-33x+-INS.dwg
CHECKED:	DATE:	SCALE: N.T.S.	SHEET: 2 of 2
APPROVED:	DATE:	DWG NO: HSL-33x+-INS	REV: 1