



DO NOT SCALE
IF IN DOUBT - ASK!


VSL-16xW INTERCOM STATION INSTALLATION DETAILS

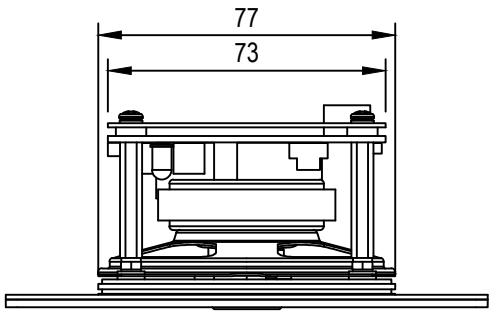


VSL-161W
SHOWN AS EXAMPLE

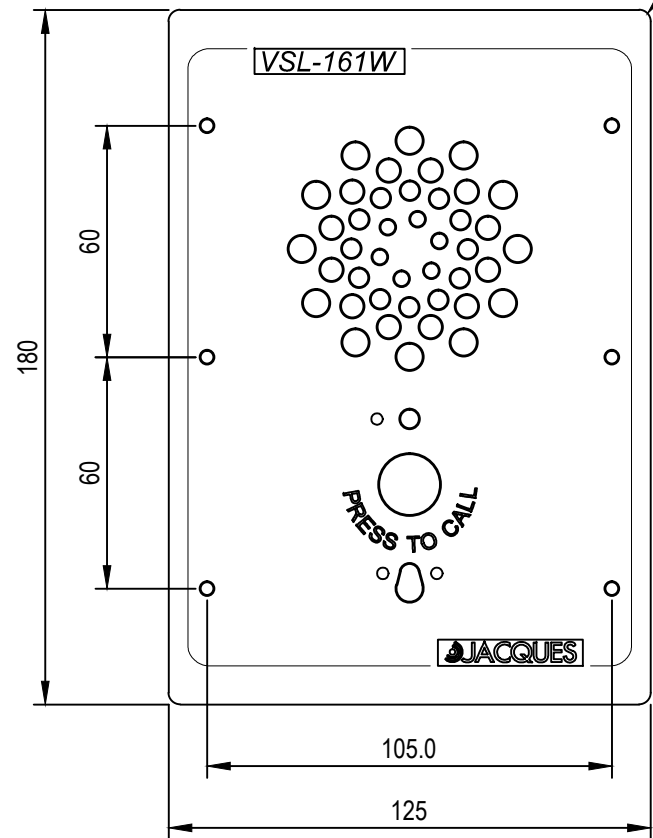


WEATHER SEALING
GASKET

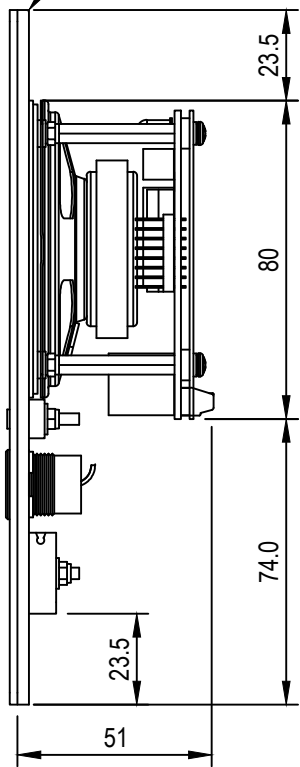


WEATHER SEALING GASKET
(PRE-ATTACHED TO PANEL)

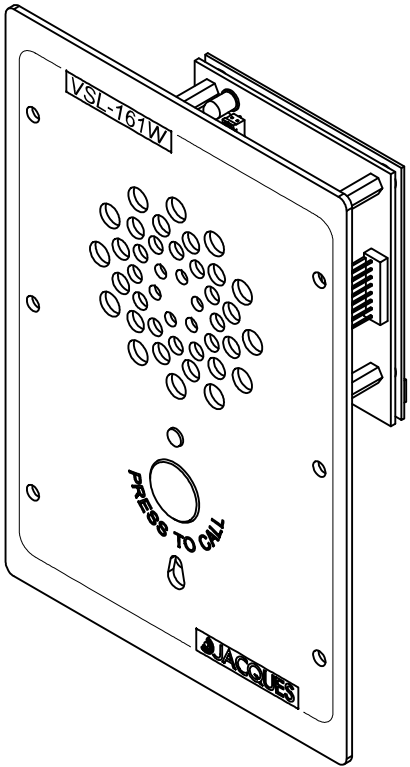

RELAY
CONTACTS

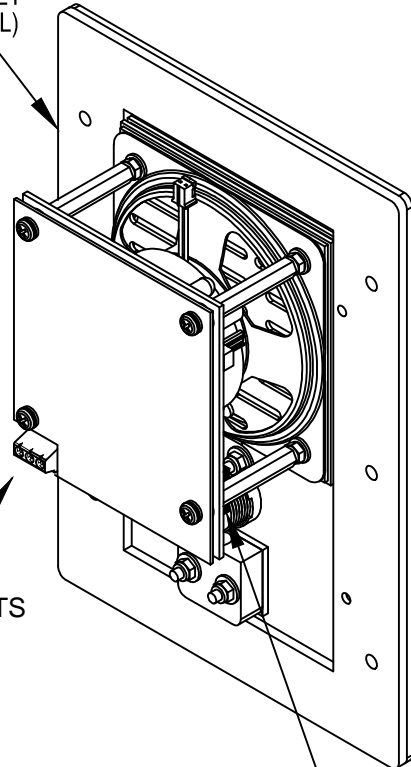

CONCENTRATOR
CONNECTION

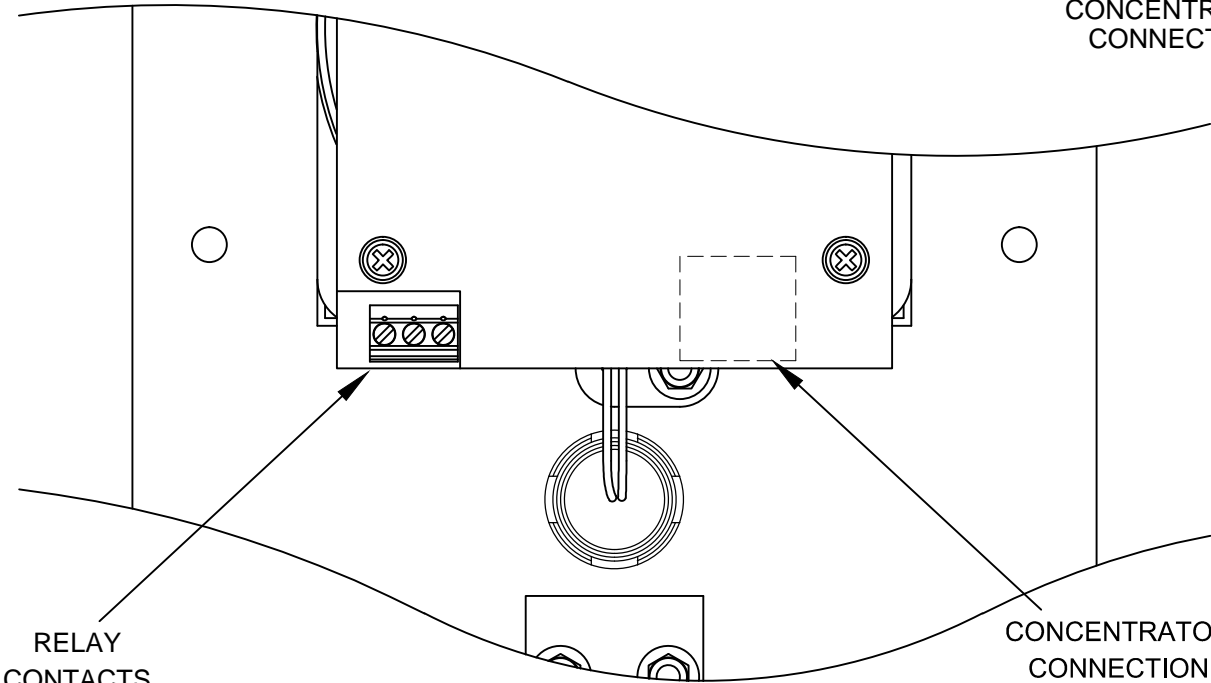


RELAY
CONTACTS

CONCENTRATOR
CONNECTION


ENLARGED VIEW
SHOWING CONNECTIONS

- Notes:
1. RJ45 Concentrator connection is NOT Ethernet T568A Pinout. See documentation for correct termination.
 2. Relay contacts rating: 30 V d.c. / 6 A
 3. Fit the intercom in place using M4x25 security screws & M4 nylon washers (supplied by Jacques, HW451, qty 6).
 4. Check gasket for presence of all 6 spacing washers sandwiched between panel and gasket at all fixing holes. These must be used. Without them, panel bowing will occur and may result in poor sealing.


REV	DATE	CHANGE DESCRIPTION	BY
0	2016-09-13	FIRST RELEASE	LFB
1	2018-06-18	MOUNTING HOLE DIMENSIONS ADDED TO FLUSH FLAT PANEL VIEW. NOTES 4 AND 5 AMENDED (SHT 1). VIEW SHOWING PANEL FIXINGS UPDATED. #1281	LFB

 JACQUES Future Proof Communications		(C) Copyright Jacques Technologies Pty Ltd. All rights reserved. 28-30 Bank Street, West End Q 4101 Ph: +61 7 3846 8400 www.jacques.com.au info@jacques.com.au	
VSL-16xW INTERCOM STATION INSTALLATION DETAILS			
DRAWN: LFB	DATE: 2016-09-13	ADAPTED FROM: N/A	FILENAME: VSL-16xW-INS.dwg
CHECKED:	DATE:	SCALE: N.T.S.	SHEET: 1 of 2
APPROVED:	DATE:	DWG NO: VSL-16xW-INS	SIZE: A3
			REV: 1


DO NOT SCALE
IF IN DOUBT - ASK!

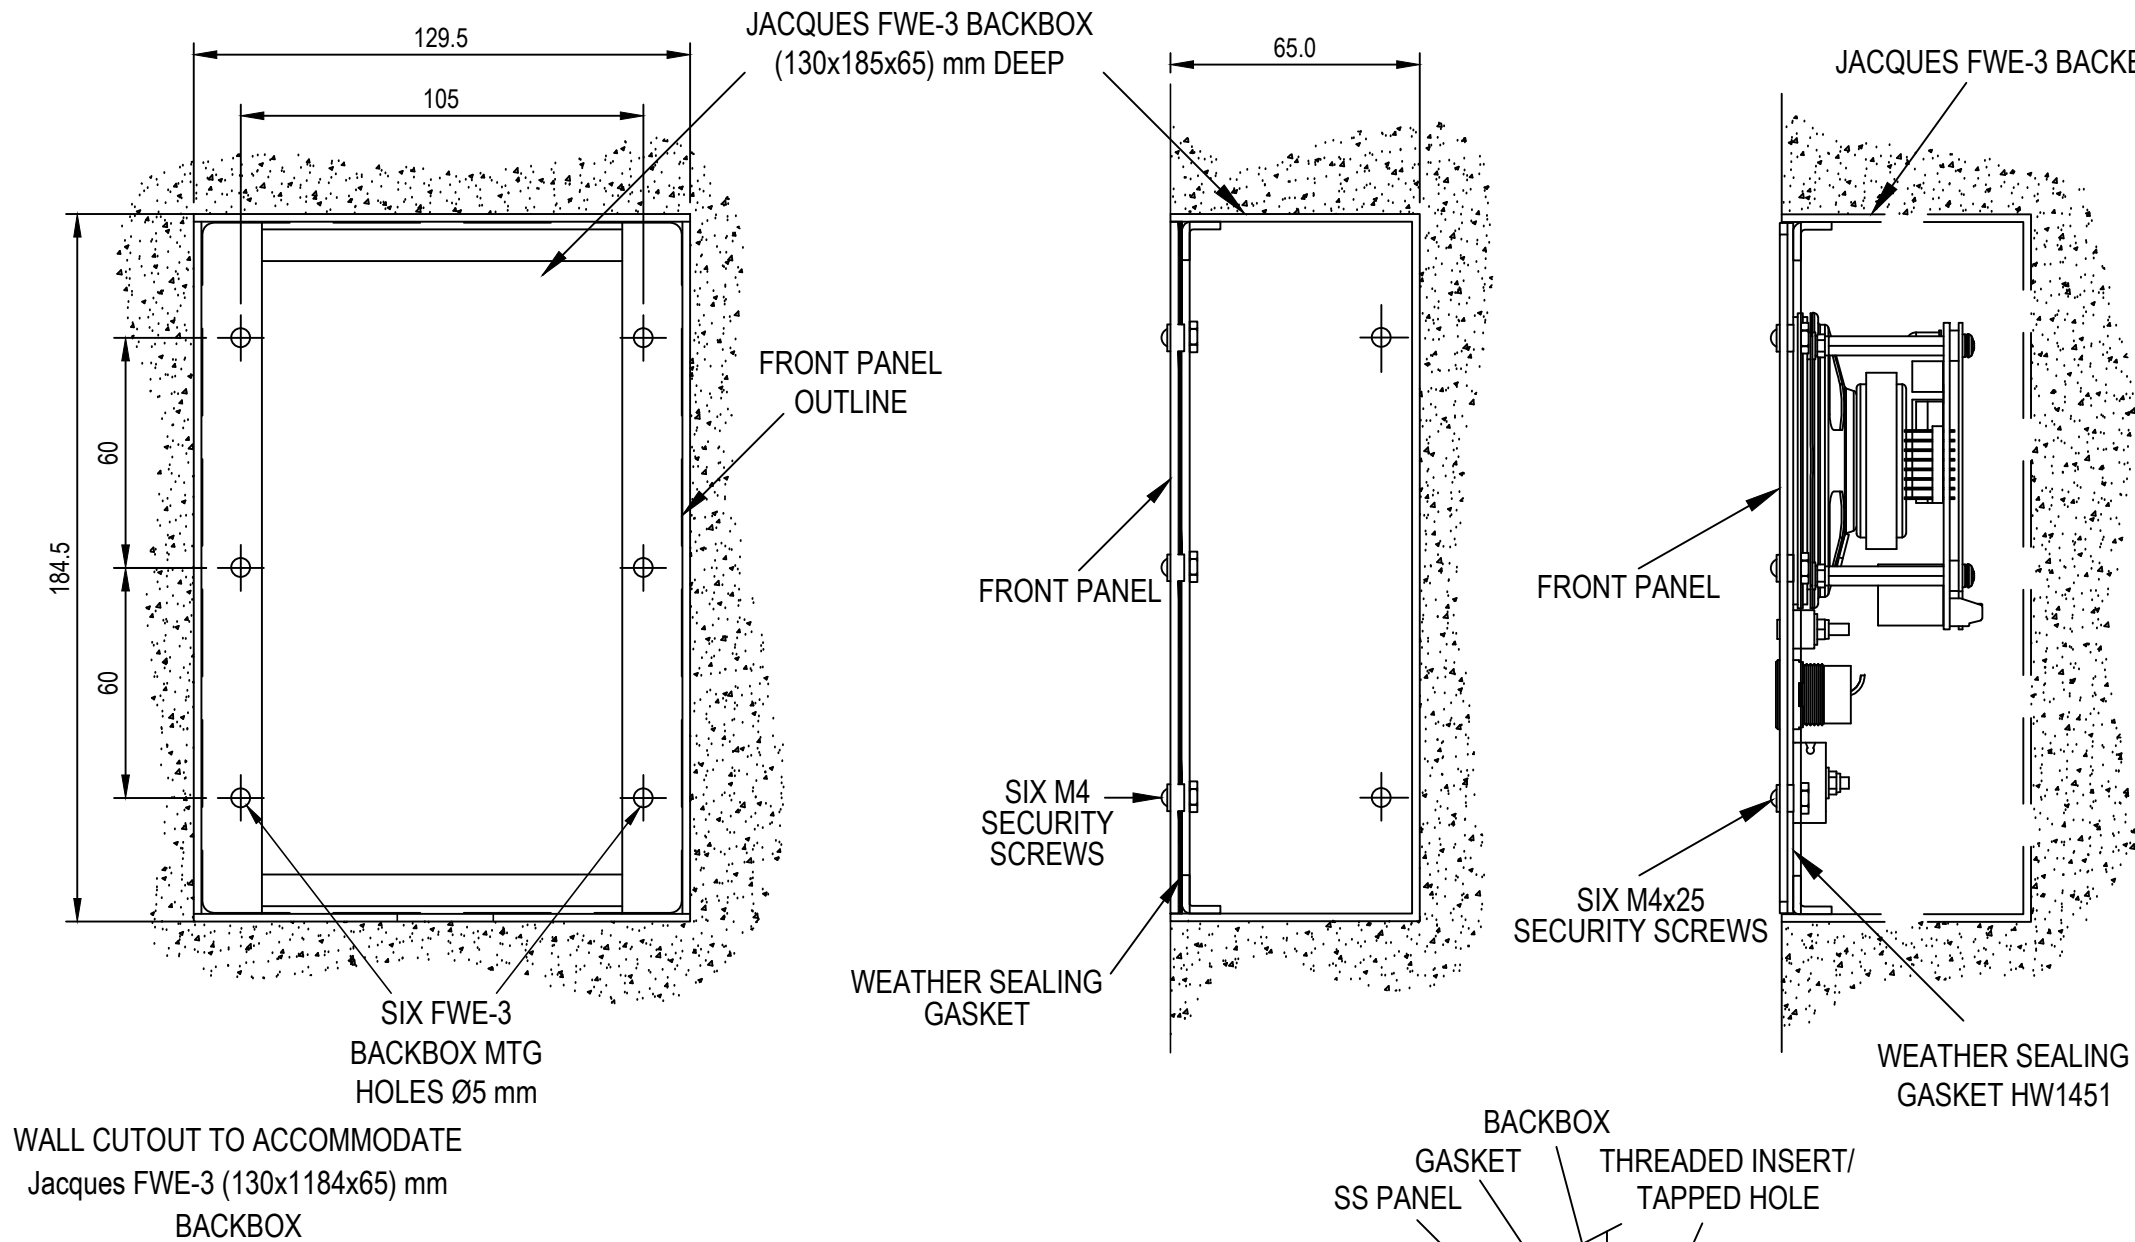


FLUSH WALL MOUNT USING FWE-3 BACKBOX

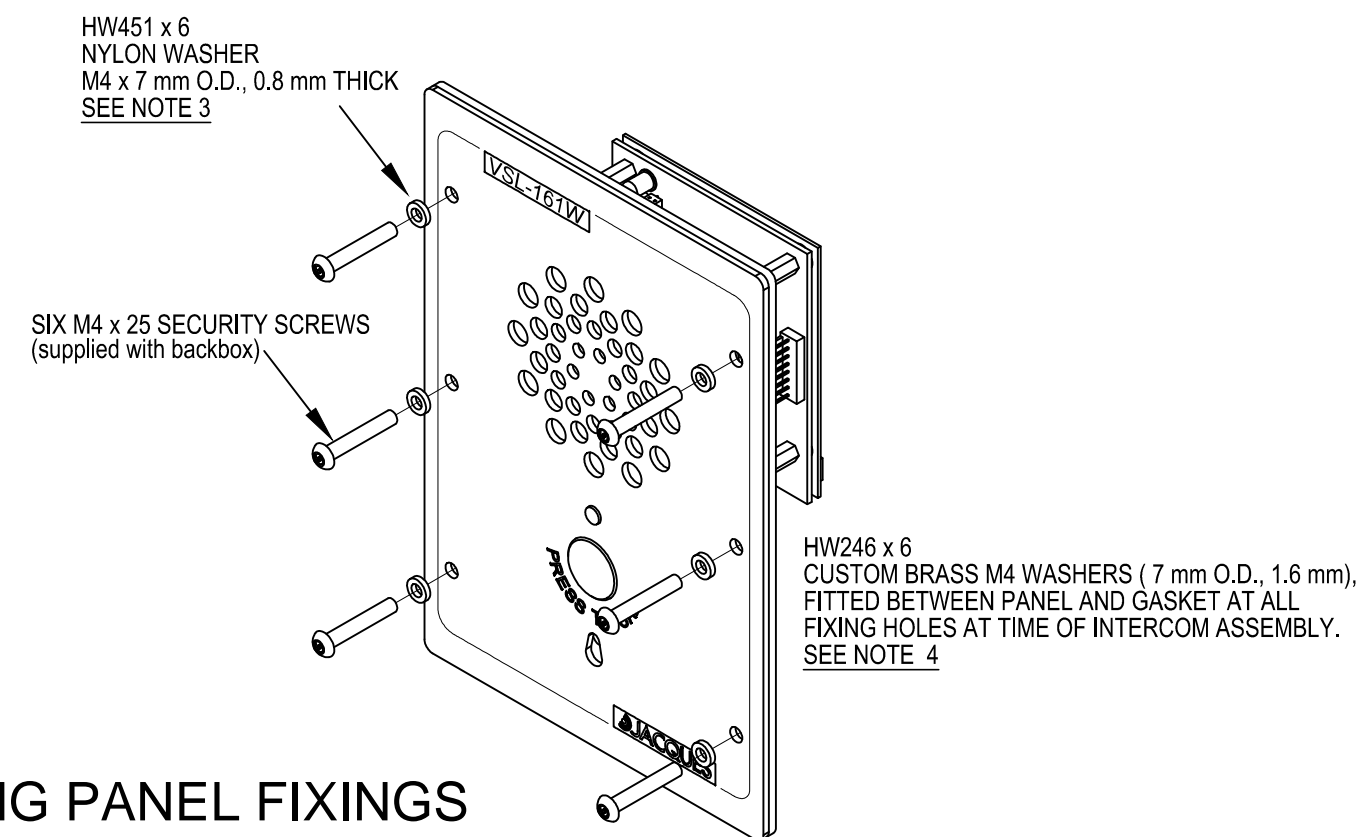

VIEW SHOWING PANEL FIXINGS

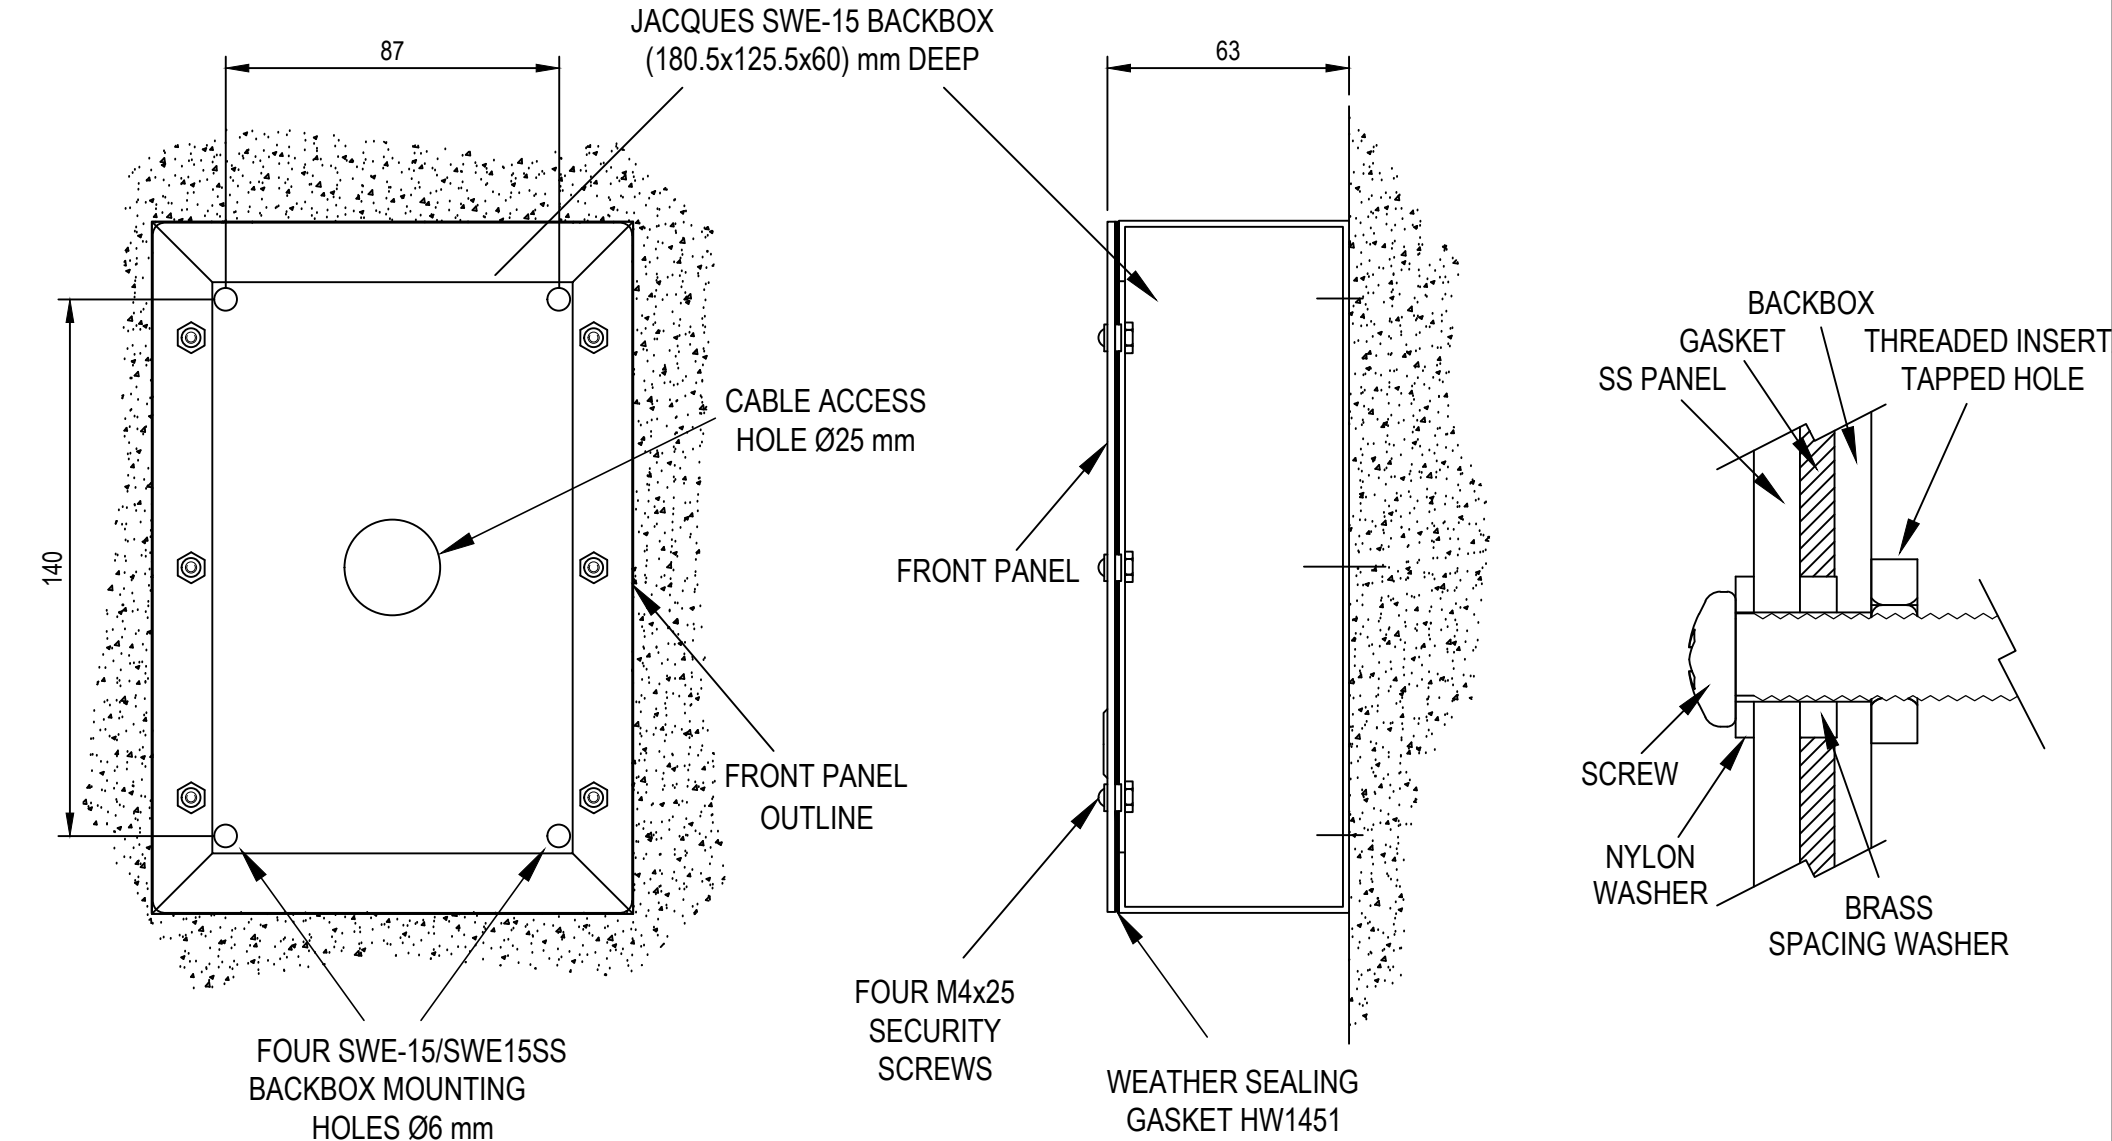

SURFACE MOUNTING USING SWE-15 OR SWE-15SS BACKBOX

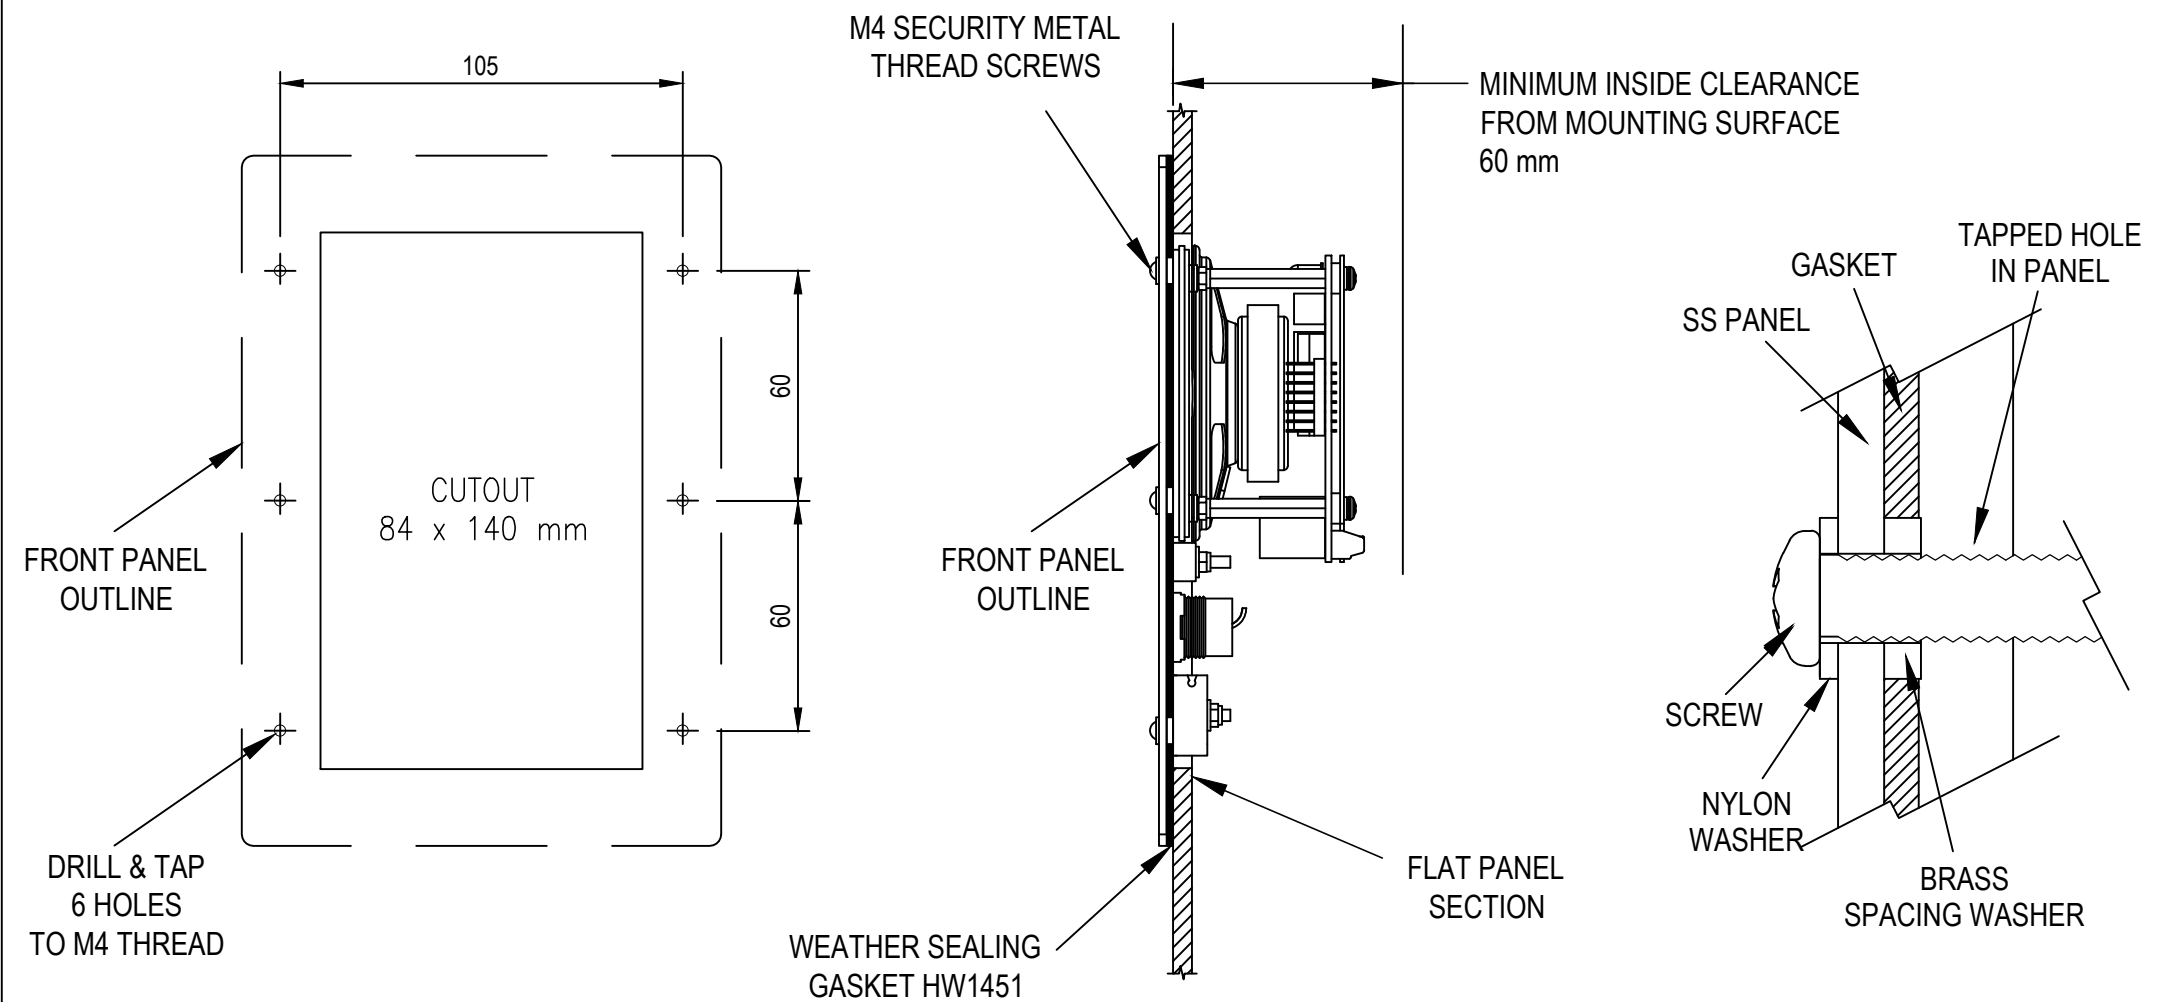

FLUSH MOUNTING INTO FLAT PANEL

REV	DATE	CHANGE DESCRIPTION	BY
0	2016-09-13	FIRST RELEASE	LFB
1	2018-06-18	MOUNTING HOLE DIMENSIONS ADDED TO FLUSH FLAT PANEL VIEW. NOTES 4 AND 5 AMENDED (SHT 1). VIEW SHOWING PANEL FIXINGS UPDATED. #1281	LFB

JACQUES Future Proof Communications		(C) Copyright Jacques Technologies Pty Ltd. All rights reserved. 28-30 Bank Street, West End Q 4101 Ph: +61 7 3846 8400 www.jacques.com.au info@jacques.com.au	
VSL-16xW INTERCOM STATION INSTALLATION DETAILS			
DRAWN:	DATE:	ADAPTED FROM:	FILENAME:
LFB	2016-09-13	N/A	VSL-16xW-INS.dwg
CHECKED:	DATE:	SCALE:	SHEET:
		N.T.S.	2 of 2
APPROVED:	DATE:	DWG NO:	REV:
		VSL-16xW-INS	1