
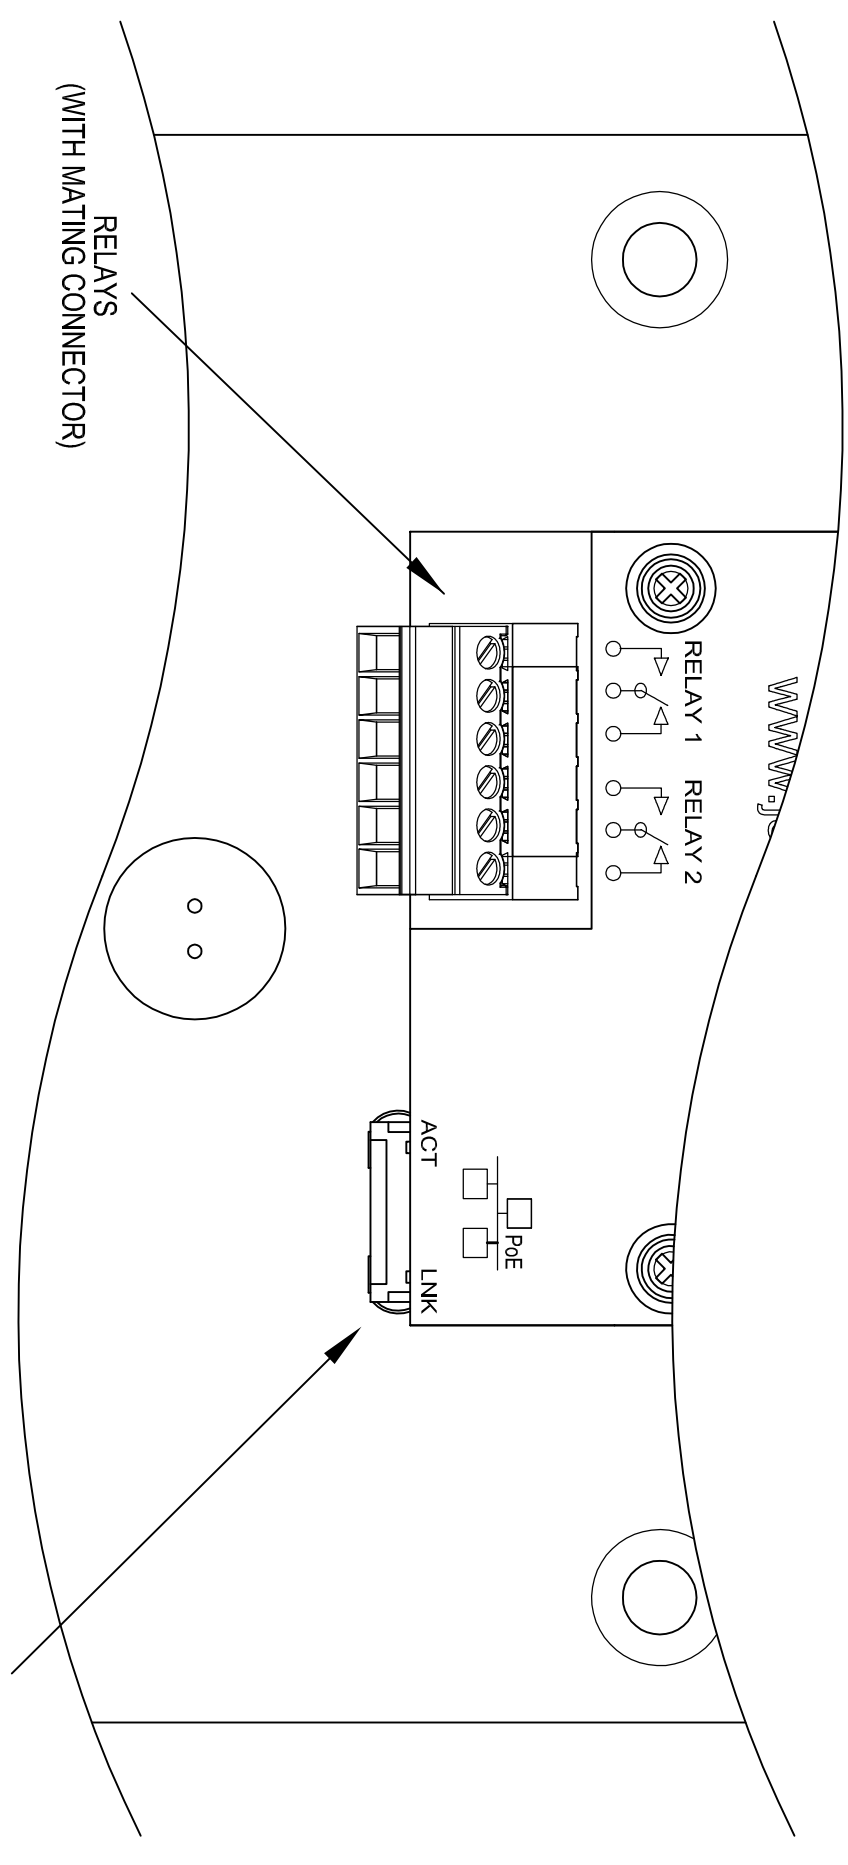
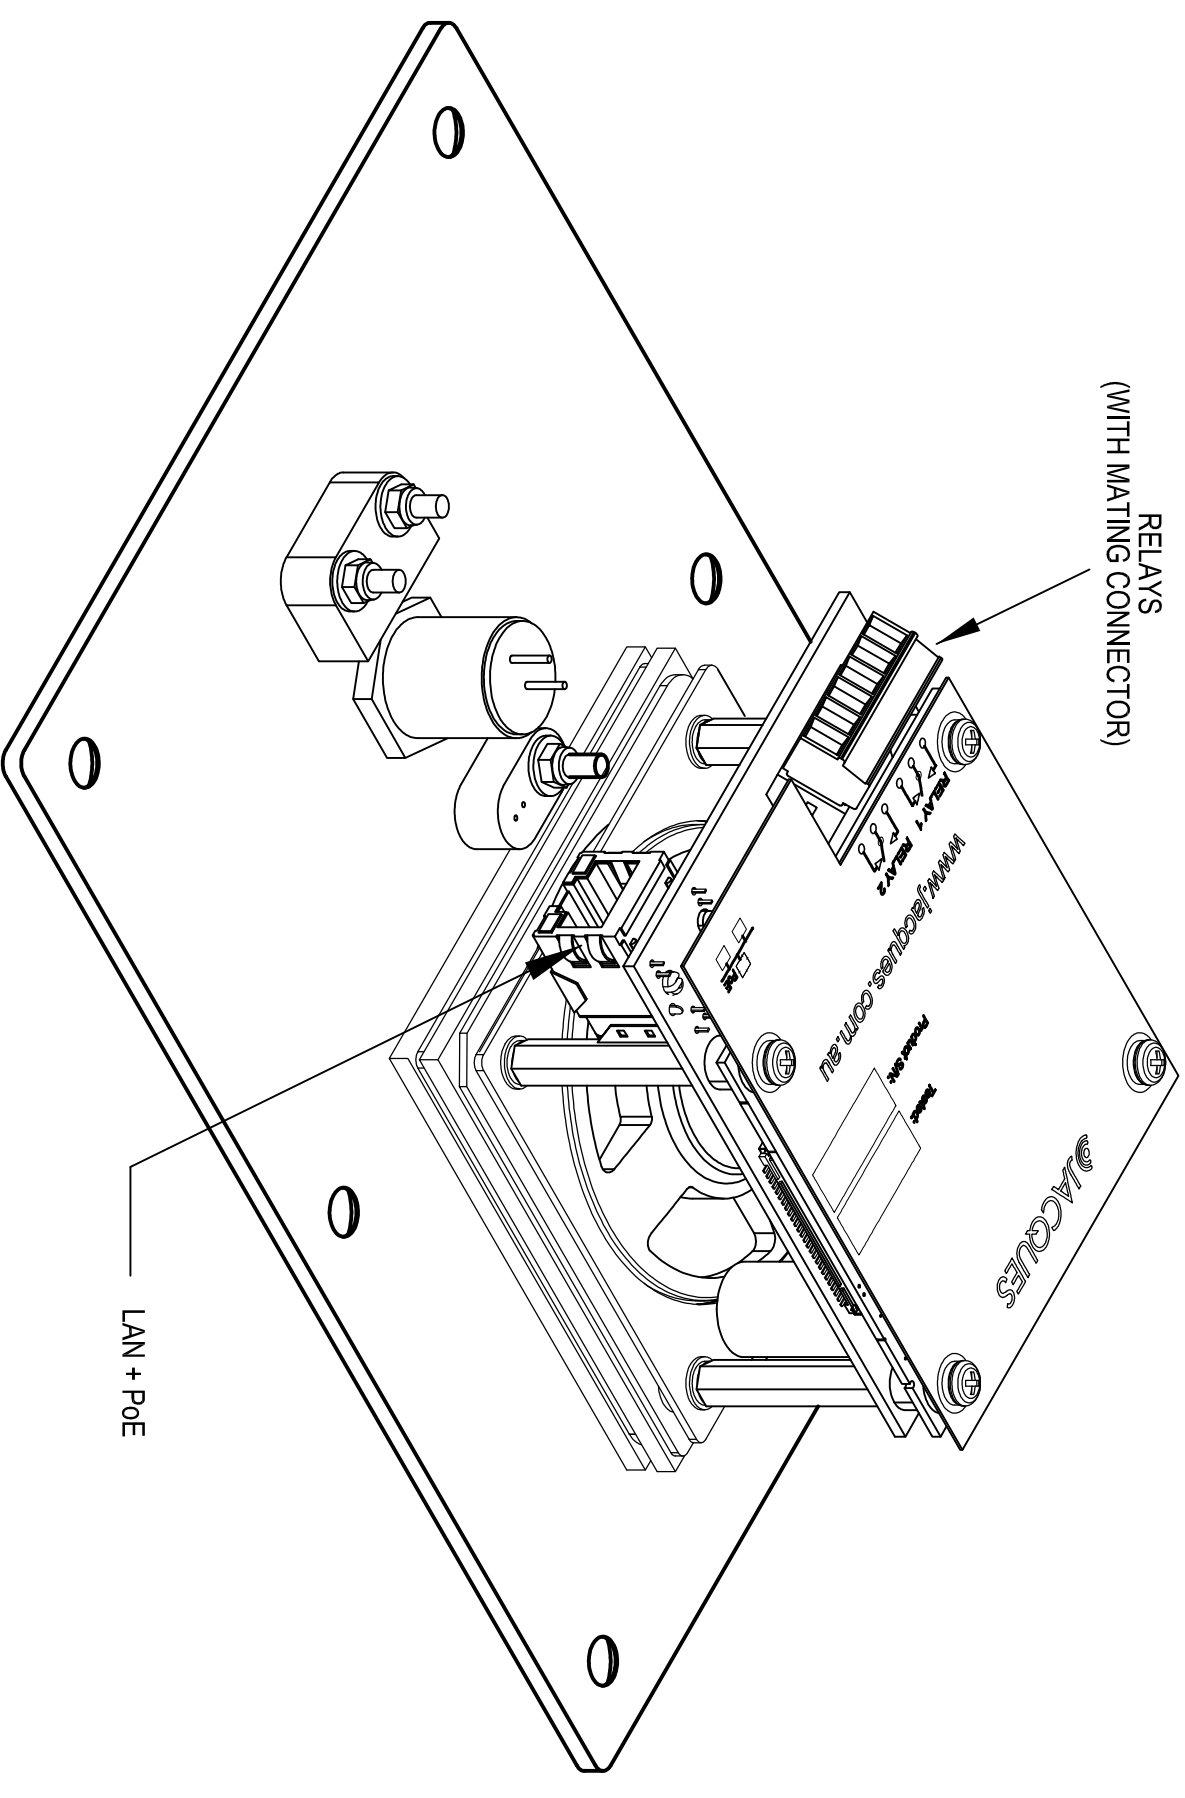
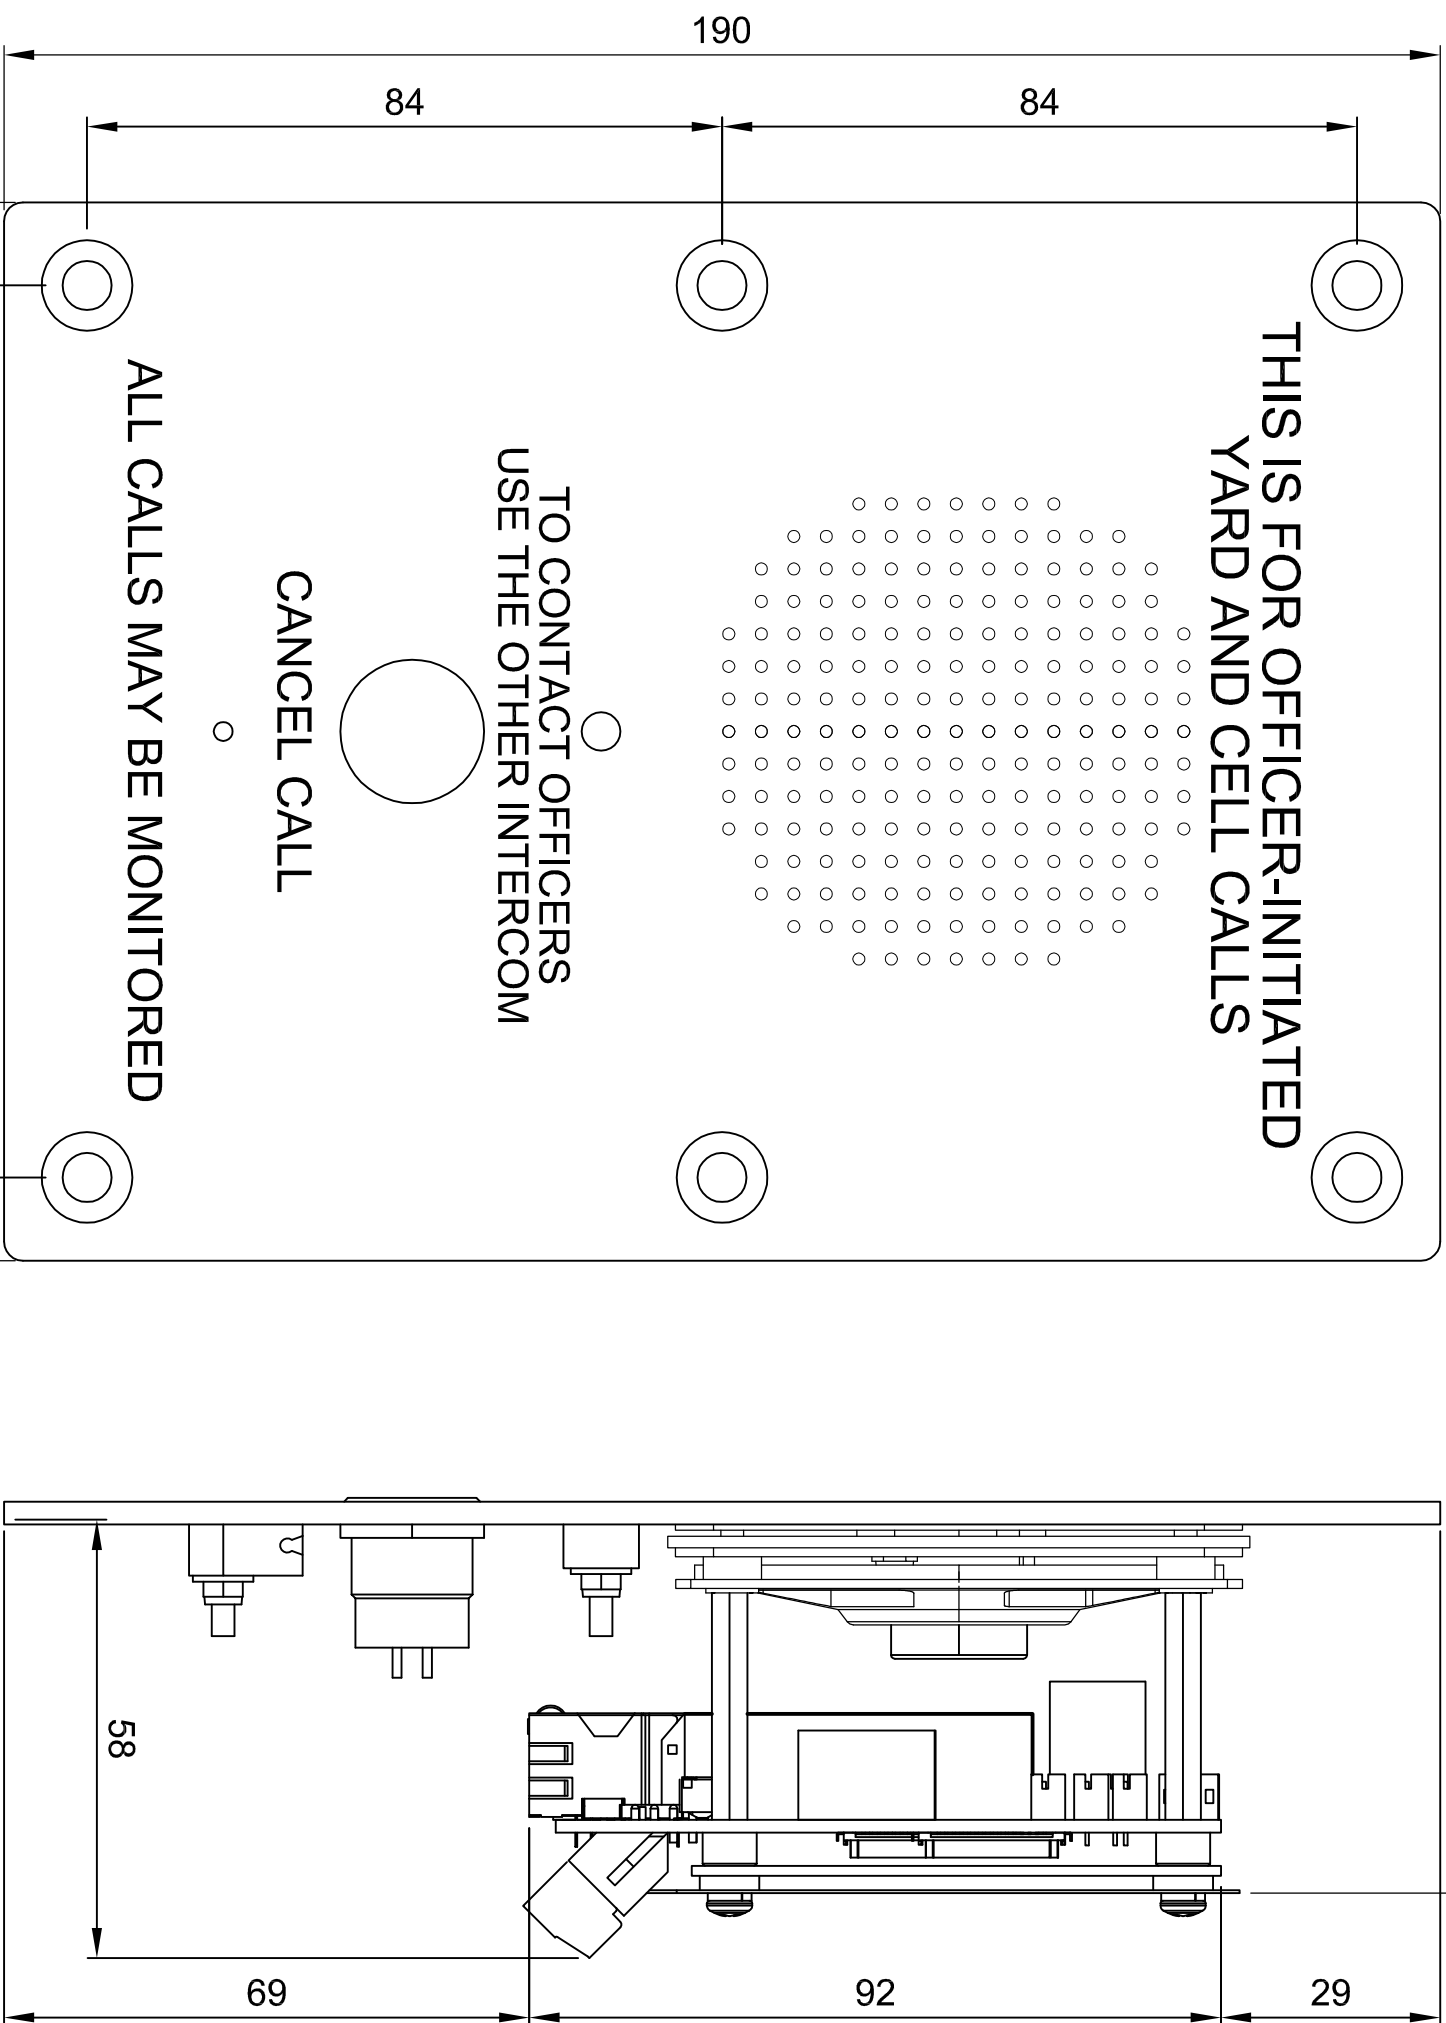


DO NOT SCALE

IF IN DOUBT - ASK

VSL-301QT+/C1 INTERCOM STATION INSTALLATION

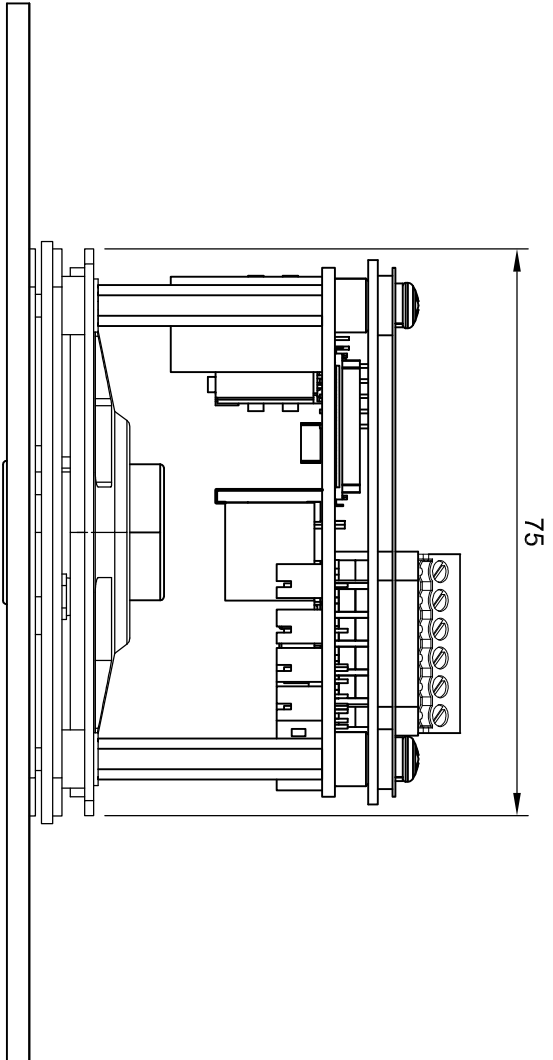

Notes:

1. This intercom uses a panel modified to suit the customer's back box.
2. The six mounting holes are Ø6.5 countersink to suit M6 security screws.
3. Installation is done by the customer.

REV	DATE	CHANGE DESCRIPTION	BY
0	2016-08-02	FIRST RELEASE	LTB



JACQUES
Future Proof Communications

(C) Copyright Jacques Technologies Pty Ltd. All rights reserved.
 268 Monique Rd, West End 4101, Australia
 Ph: +61 7 3946 8400 Fax: +61 7 3944 1078
www.jacques.com.au info@jacques.com.au

VSL-301QT+/C1 VoIP INTERCOM INSTALLATION DETAILS

DRAWN:	DATE:	ADAPTED FROM:	FILENAME:
LFB	2016-08-02		VSL-301QT+_C1-INS.dwg

CHECKED:	DATE:	SCALE:	SHEET:	SIZE:
		N.T.S.	1 of 1	A2

©2016 Jacques Technologies PTY LTD

APPROVED:	DATE:	DWG NO:	REV:
		VSL-301QT+/C1-INS	0