
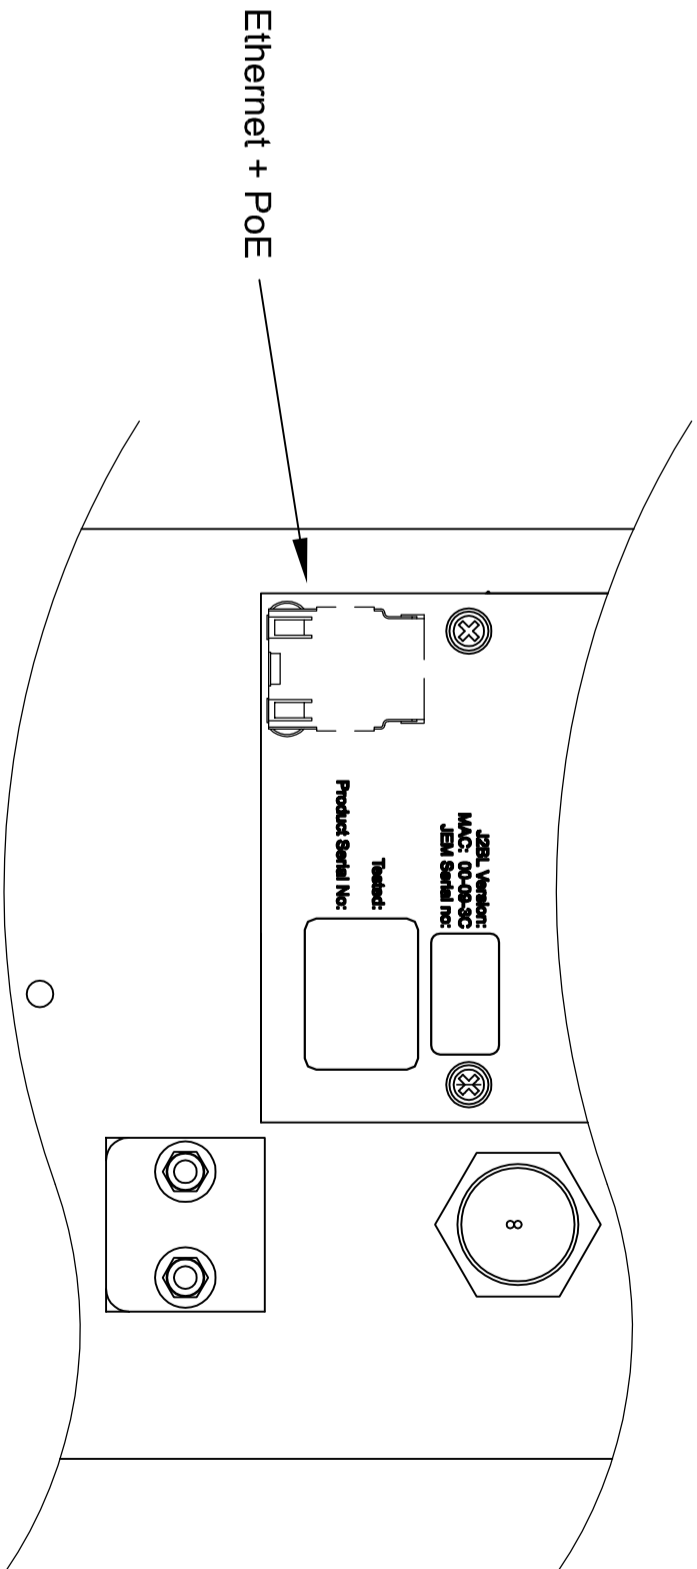
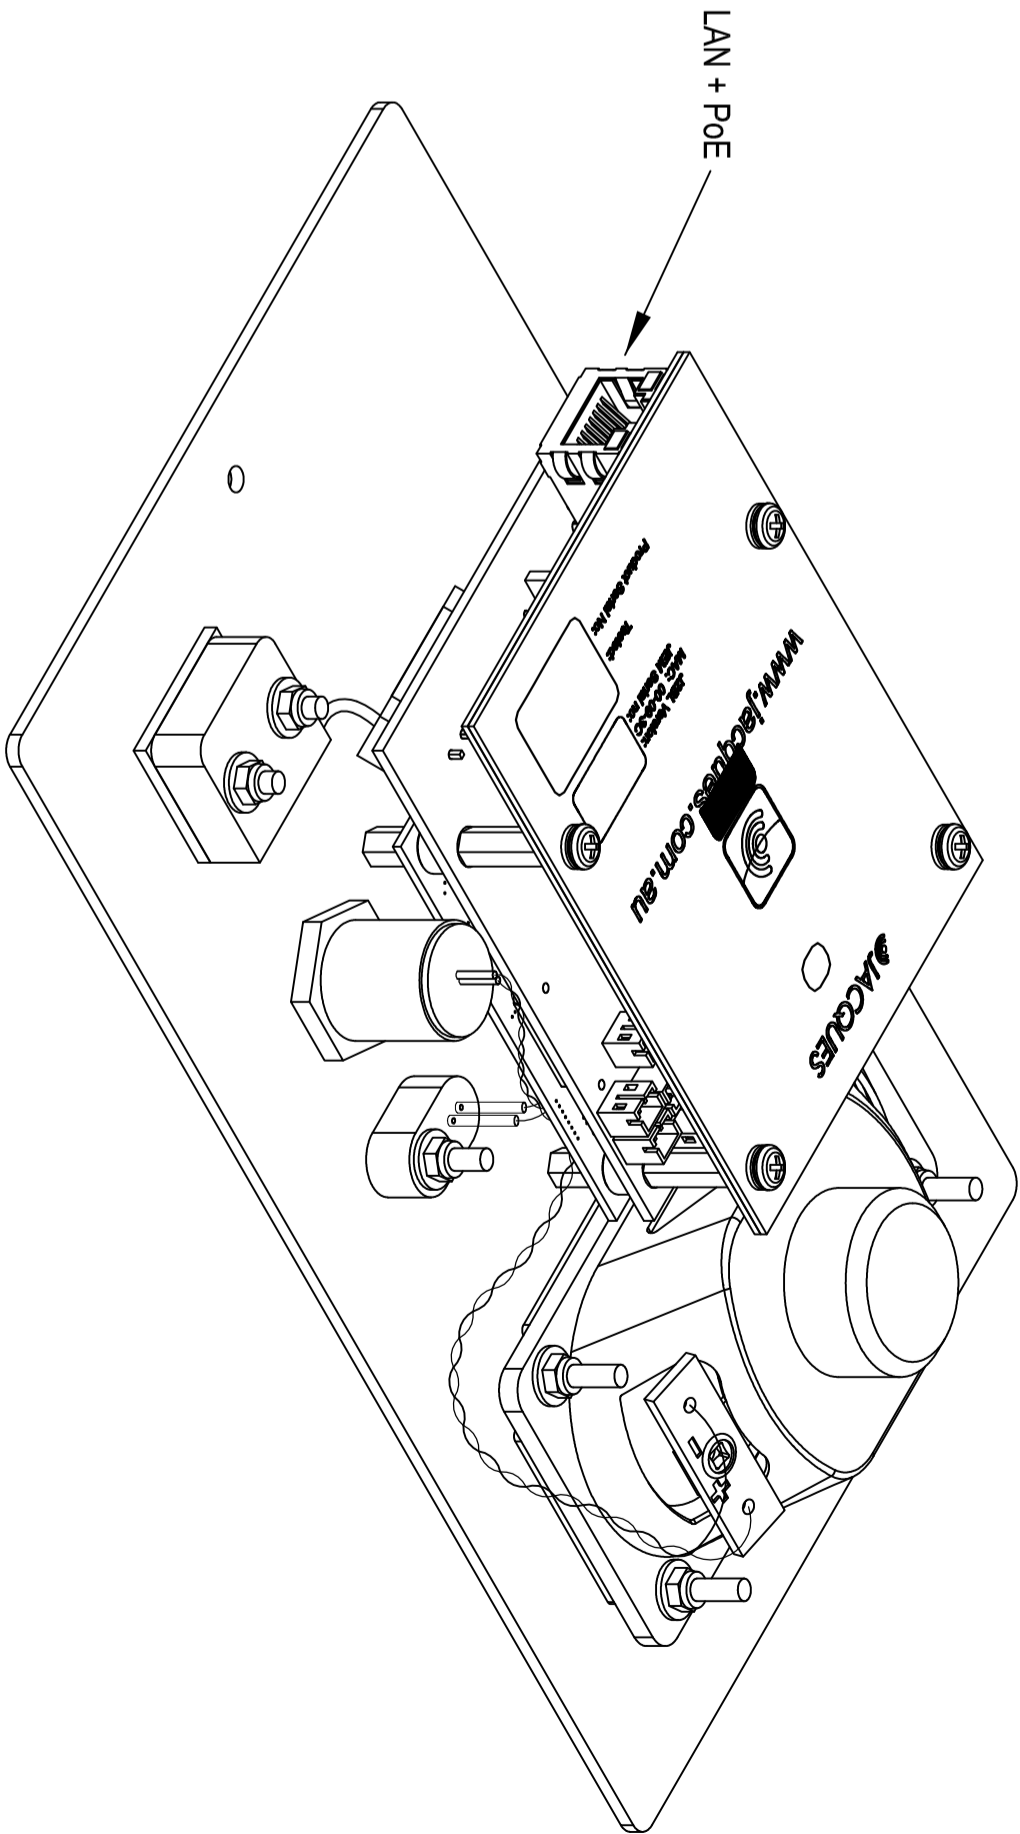


VSL-301W+/C2 INTERCOM STATION INSTALLATION

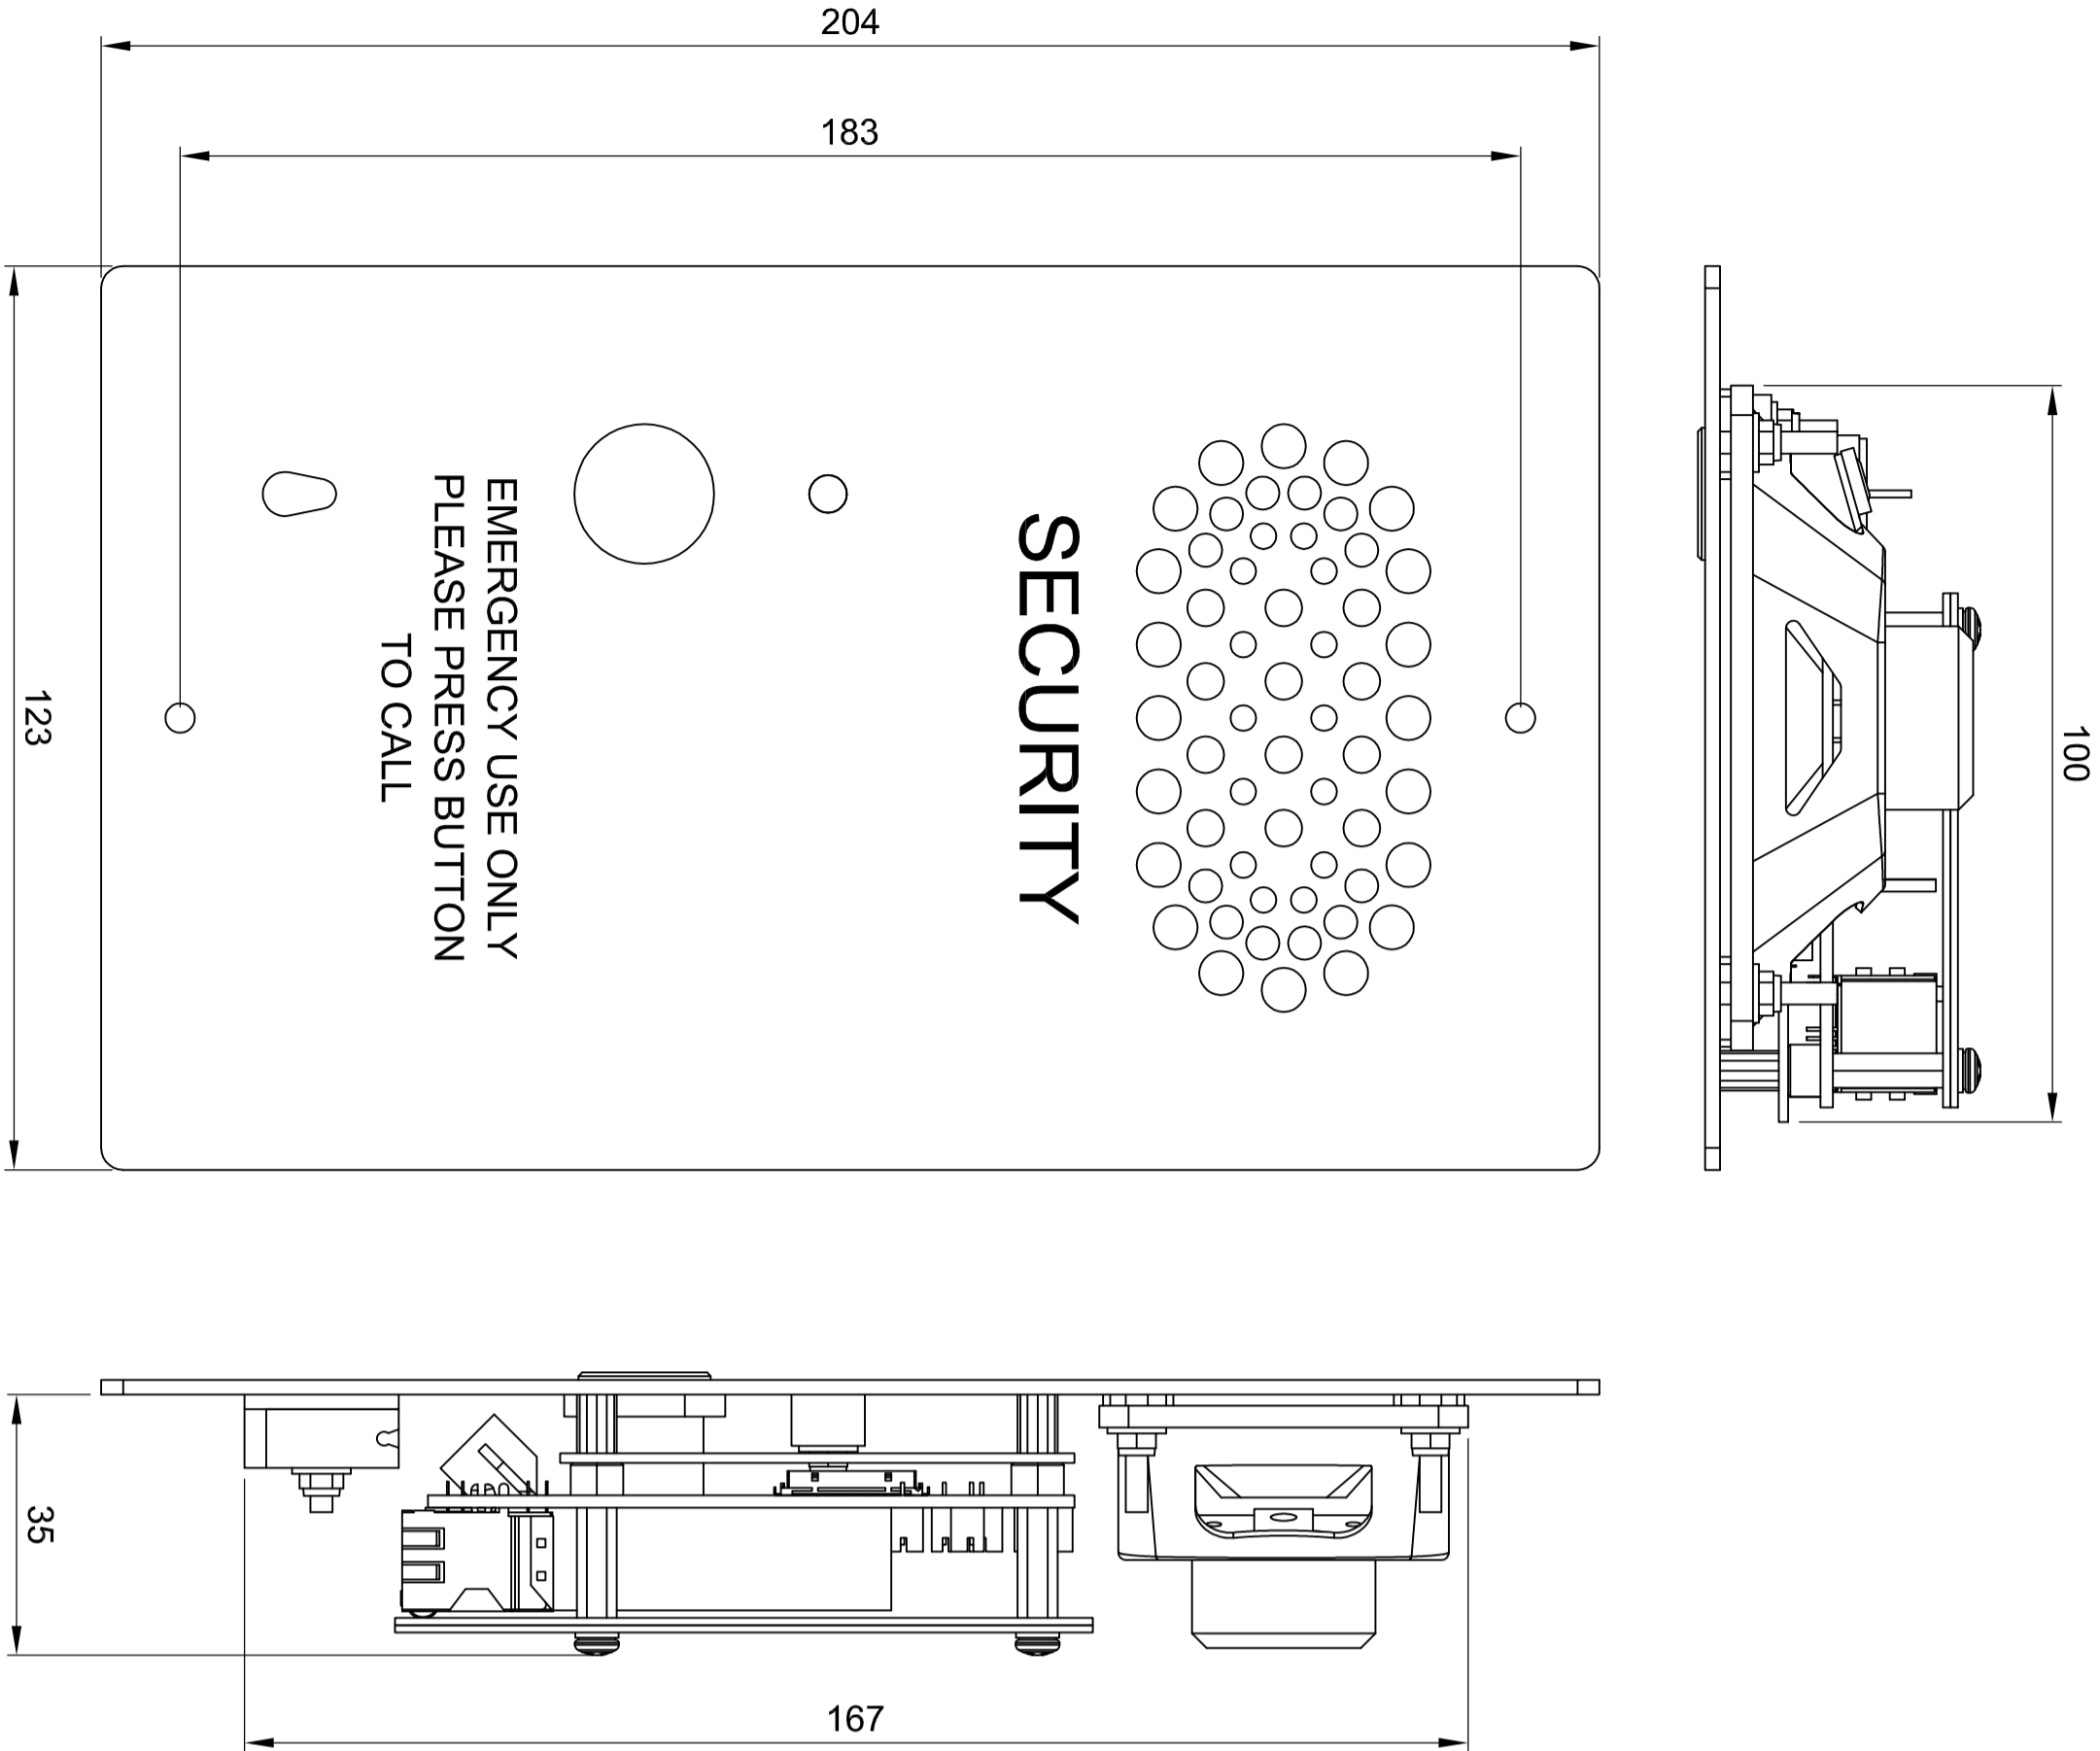

ENLARGED VIEW
SHOWING CONNECTION

REV	DATE	FIRST RELEASE	CHANGE DESCRIPTION	BY	FILENAME
0	2016-02-23			LFB	VSL-301W+/C2-INS.dwg

JACQUES Future Proof Communications POB Jacques Pty Ltd, West End, 417 Stirling Rd, Brisbane QLD 4101 Fax: 07 3841 1730 www.jacques.com.au info@jacques.com.au		(C) Copyright Jacques Technologies Pty Ltd. All rights reserved. POB Jacques Pty Ltd, West End, 417 Stirling Rd, Brisbane QLD 4101 Fax: 07 3841 1730 www.jacques.com.au	
DRAWN: LFB		DATE: 2016-02-23	ADAPTED FROM: FILENAME: VSL-301W+ C2-INS.dwg
CHECKED: N.T.S.		DATE:	SCALE: N.T.S.
APPROVED:		DATE:	DWG NO: VSL-301W+/C2-INS
			REV: 0

Notes:

1. This intercom uses a panel modified to suit the customer's back box.
2. The two mounting holes are Ø3.5 suit M3 security screws.
3. Installation is done by the customer.

©2016 Jacques Technologies PTY LTD