


VSL-350/351/354 Series
 VSL-250/251/254 Series
 VSL-150/151/154 Series
 Slave Intercom Station
**FRONT PANEL
 LAYOUT AND DIMENSIONS**

**FLUSH WALL MOUNT
 USING FWE-14 BACKBOX**

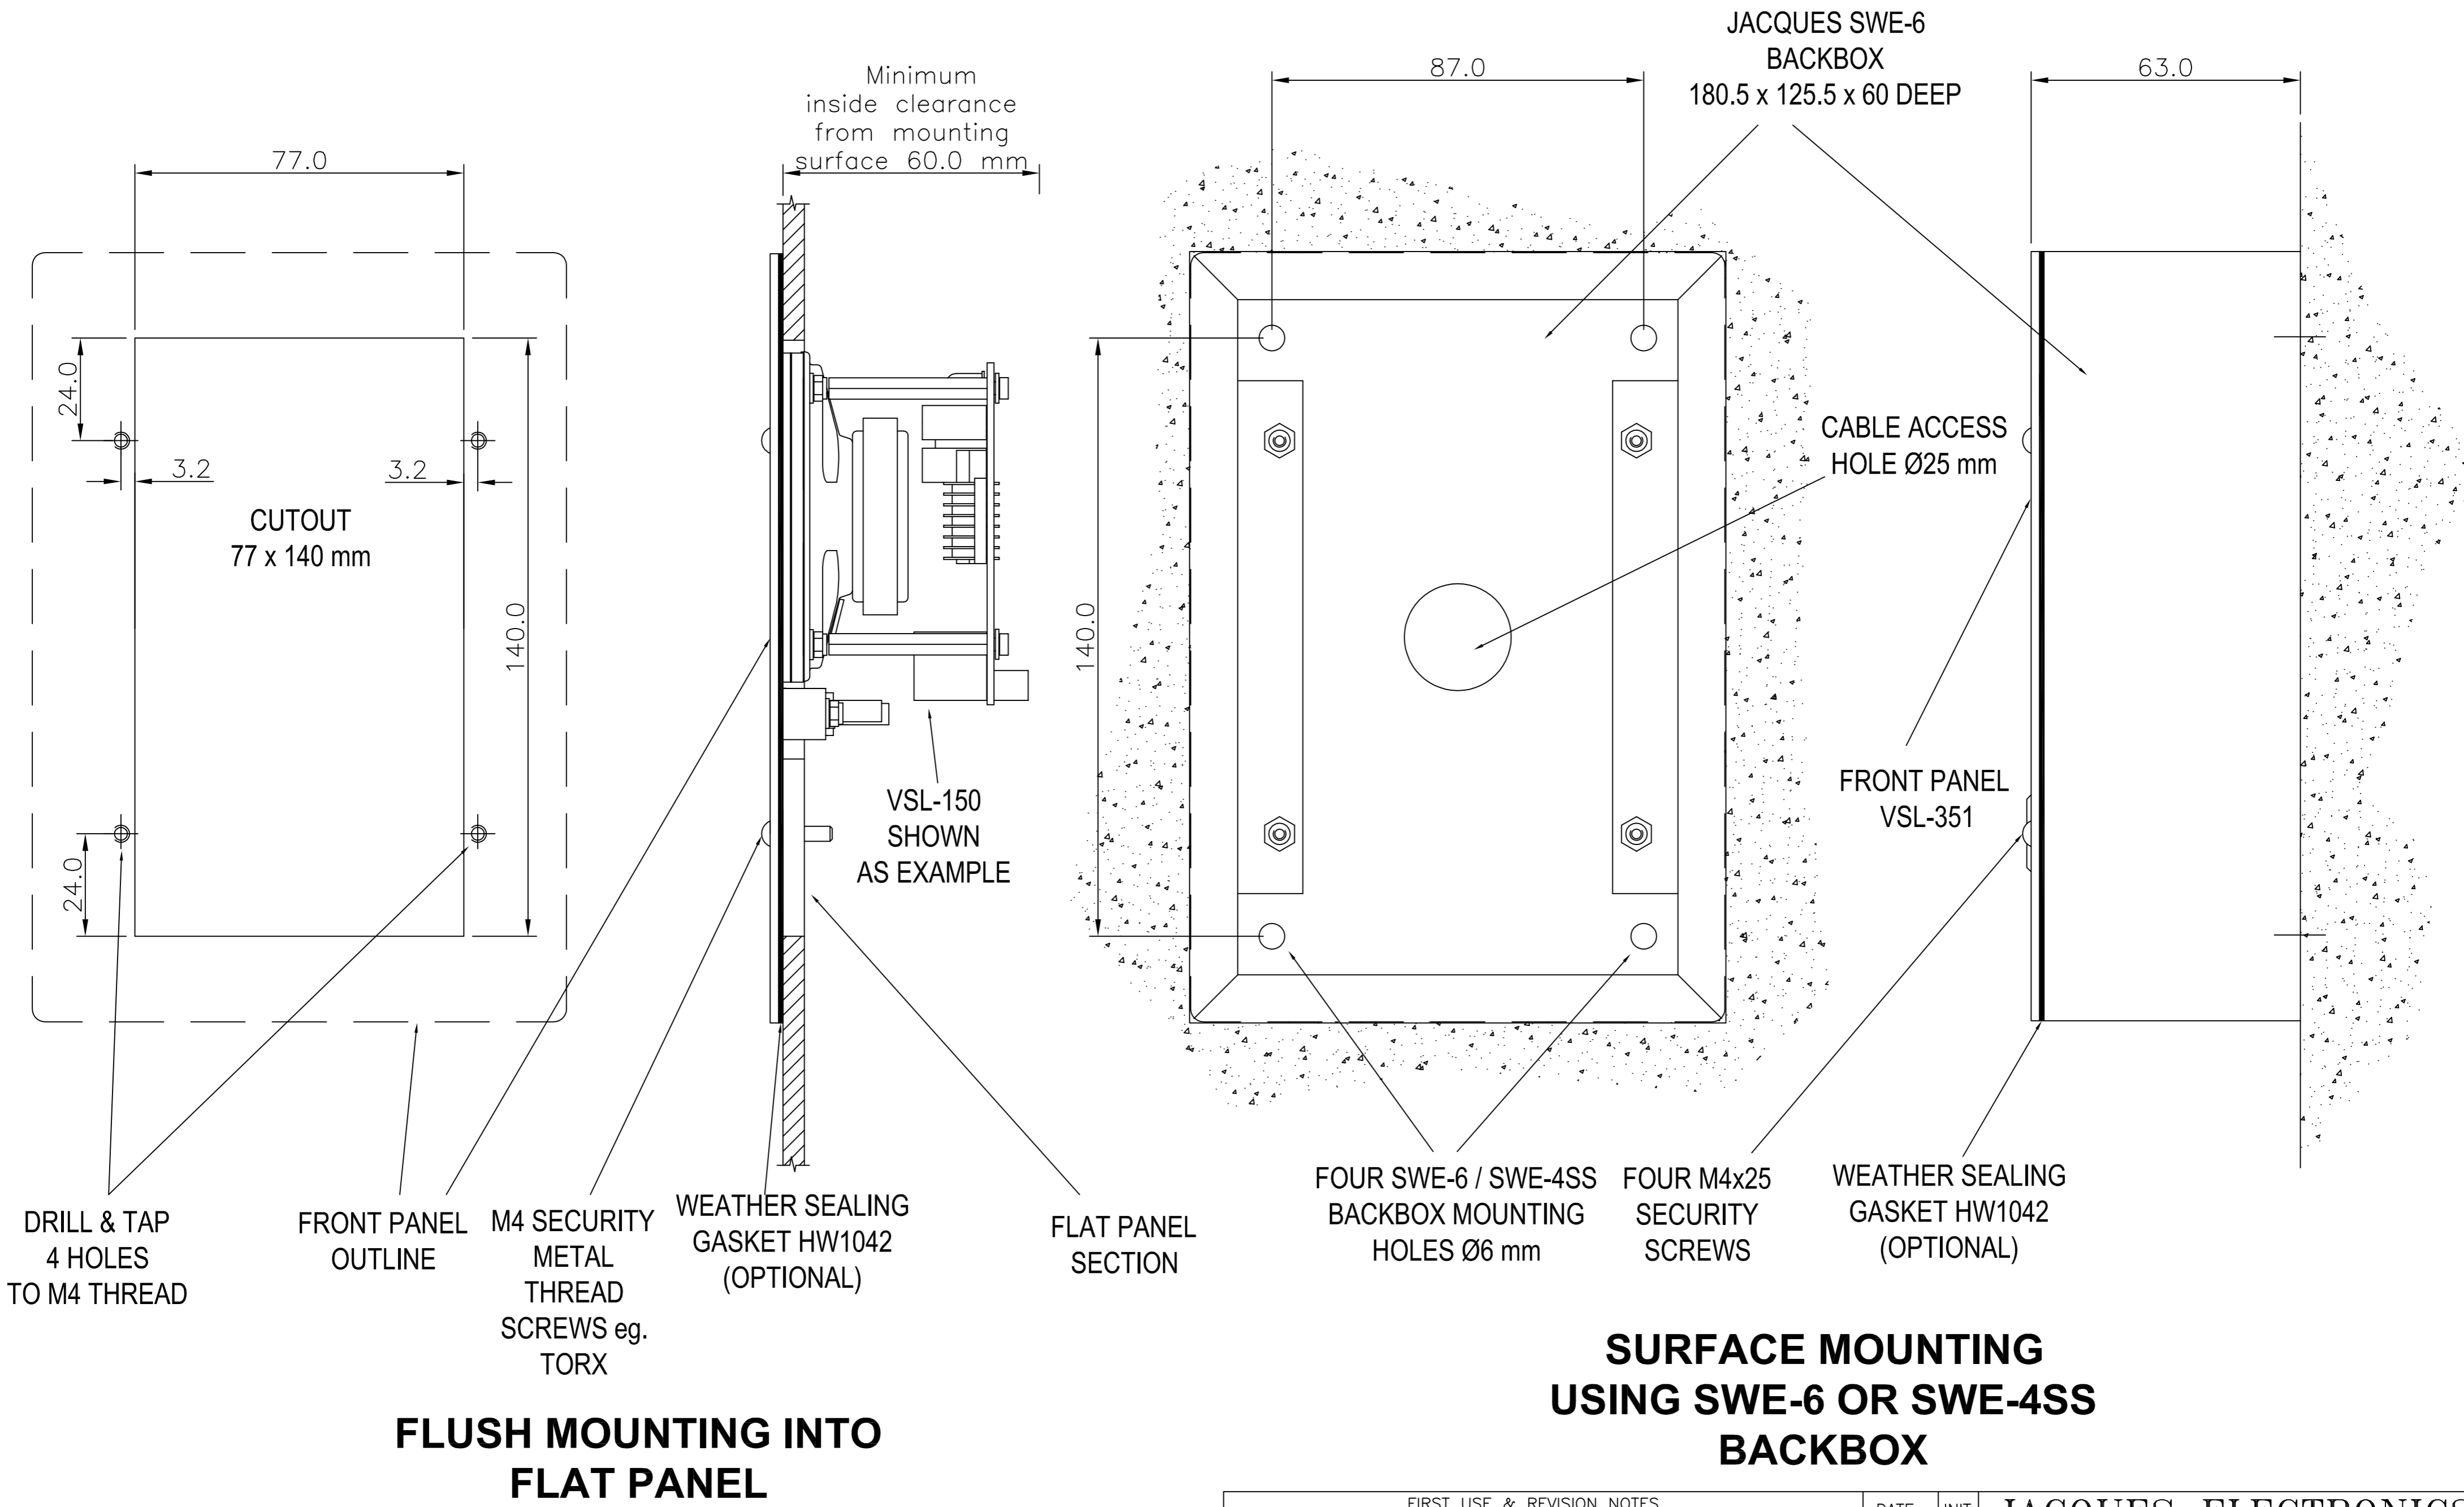

**FLUSH MOUNTING INTO
 FLAT PANEL**

**SURFACE MOUNTING
 USING SWE-6 OR SWE-4SS
 BACKBOX**

FIRST USE & REVISION NOTES		DATE	INIT	JACQUES ELECTRONICS	
1. Flush mounting into flat panel added		05/01/06	MS	VSL-x5x INTERCOM STATION FAMILY	
2. 'Flush wall mount using Clipsal Back box' updated to Flush wall mount using FWE-14 backbox.		24/08/12	LFB	INSTALLATION DETAILS	
3. Gasket part number corrected.		06/06/13	LFB	SIZE A1	DRAWING NUMBER / REVISION / 3
		DATE 25-11-2005	DRAWN: M SRENKEL	SCALE N.T.S.	
			CHECKED:	SHEET 1 OF 1	
PART No. VSL-x5x INS-3					